
# DERMASCOPE MEDICAL & COSMETIC DERMATOLOGY CLINIC

435 THE BOARDWALK, WATERLOO, ON N2T 0C2

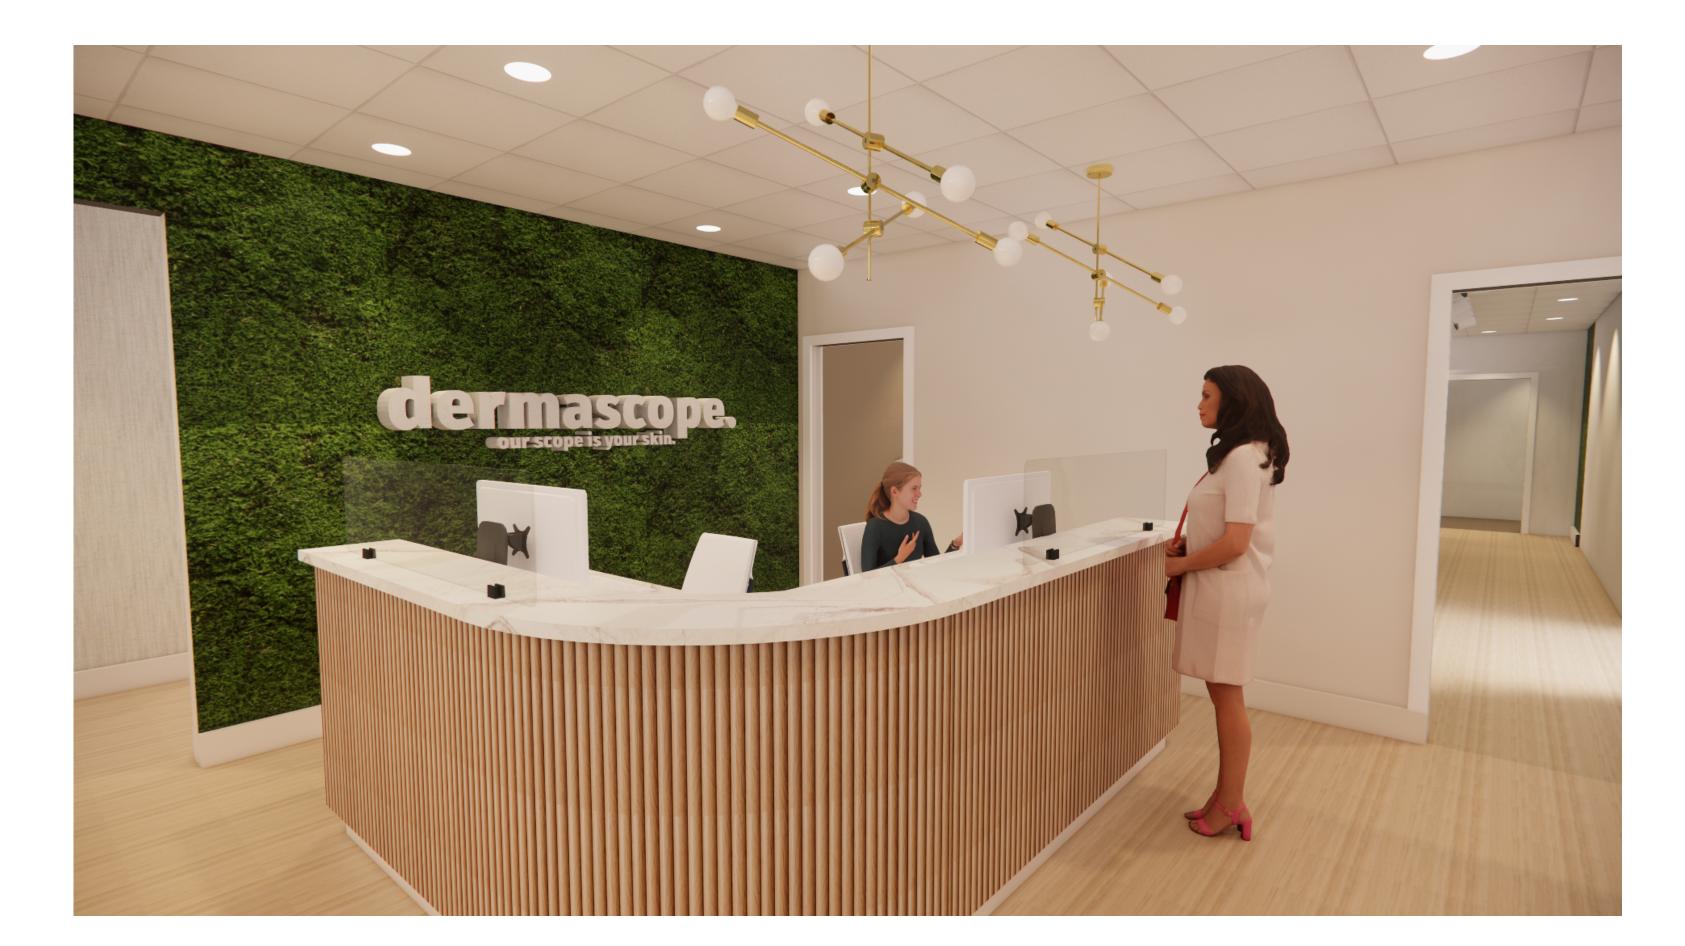

# Walmart 100 Walmart Walmart 100 Walmart Walmart

### **CONCEPT STATEMENT**

Dermascope Medical & Cosmetic Dermatology Clinic is located at 435 The Boardwalk, Waterloo, on the fifth floor of the second Medical Centre. This 4500 sqft clinic is committed to excellence with their state of the art facilities and technology in contrast with their warm and inviting atmosphere. At Dermascope self-care and self-confidence can be found in healthy and beautiful skin. Dermascope offers a wide scope of services, and is committed to providing a holistic experience where patients can feel safe and at ease from consultation through to their healing process after procedures. The scope of services consists of medical dermatology, cosmetic dermatology and mohs surgery, with three qualified professionals who are specialists in these three areas of dermatology. Dermascope uses biophilic design, natural daylighting and colour psychology to harness an atmosphere of tranquillity and trust. Dermascope is where you belong; where our scope your skin.

# SHEET INDEX

ID0 - COVER SHEET
ID1 - FIFTH FLOOR PLAN
ID2 - RENDERED FLOOR PLAN
ID3 - REFLECTED CEILING PLAN
ID4 - ELEVATIONS & SECTIONS
ID5 - PERSPECTIVES

### OBC

ONTARIO BUILDING CODE 2012

CLASSIFICATION - GROUP D - BUSINESS AND PERSONAL SERVICES (OFFICE)

SPRINKLERED BUILDING

TOTAL BUILDING AREA - 9,000 m<sup>2</sup>

SECOND BUILDING, FIFTH FLOOR - 412 m2

OCCUPANCY LOAD - 45 PERSONS

# ABBREVIATIONS

A.F.F. - ABOVE FINISHED FLOOR

BF. - BARRIER-FREE

C.C.T. - CORRELATED COLOUR TEMPERATURE

C.H. - CEILING HEIGHT

C.L. - CLOSET COLOUR

C.R.I. - COLOUR RENDERING

D - DEPTH EXT. - EXTERIOR FIN. - FINISH

FIX. - FIXTURE F.L.- FLOOR LENGTH

GLS. - GLASS GYP. - GYPSUM

H - HEIGHT INT. - INTERIOR L - LENGTH

MANF. - MANUFACTURER

MICRO. - MICROWAVE MIR. - MIRROR

N/A - NOT APPLICABLE

NTS - NOT TO SCALE

RCP - REFLECTED CEILING PLAN

REF. - REFRIDGERATOR

RM - ROOM

SQ. - SQUARE SQUARE FEET

STRG. - STORAGE
TYP. - TYPICAL
W - WIDTH
W/ - WITH





Detweiler Designs.



**GENERAL NOTES** 

CLAS

DSGN73160 STUDIO VI - HEALTHCARE

PROJECT

# DERMASCOPE CLINIC DESIGN PROPOSAL

ADDRESS

435 THE BOARDWALK, WATERLOO, ON N2T 0C2

# COVER PAGE

PROJECT NUMBER 1

DATE FEBRUARY 12, 2024

DRAWN BY S. DETWEILER


CHECKED BY S. DETWEILER


ID0

SCALE AS INDICATED

**BUILDING LOCATION** 

N

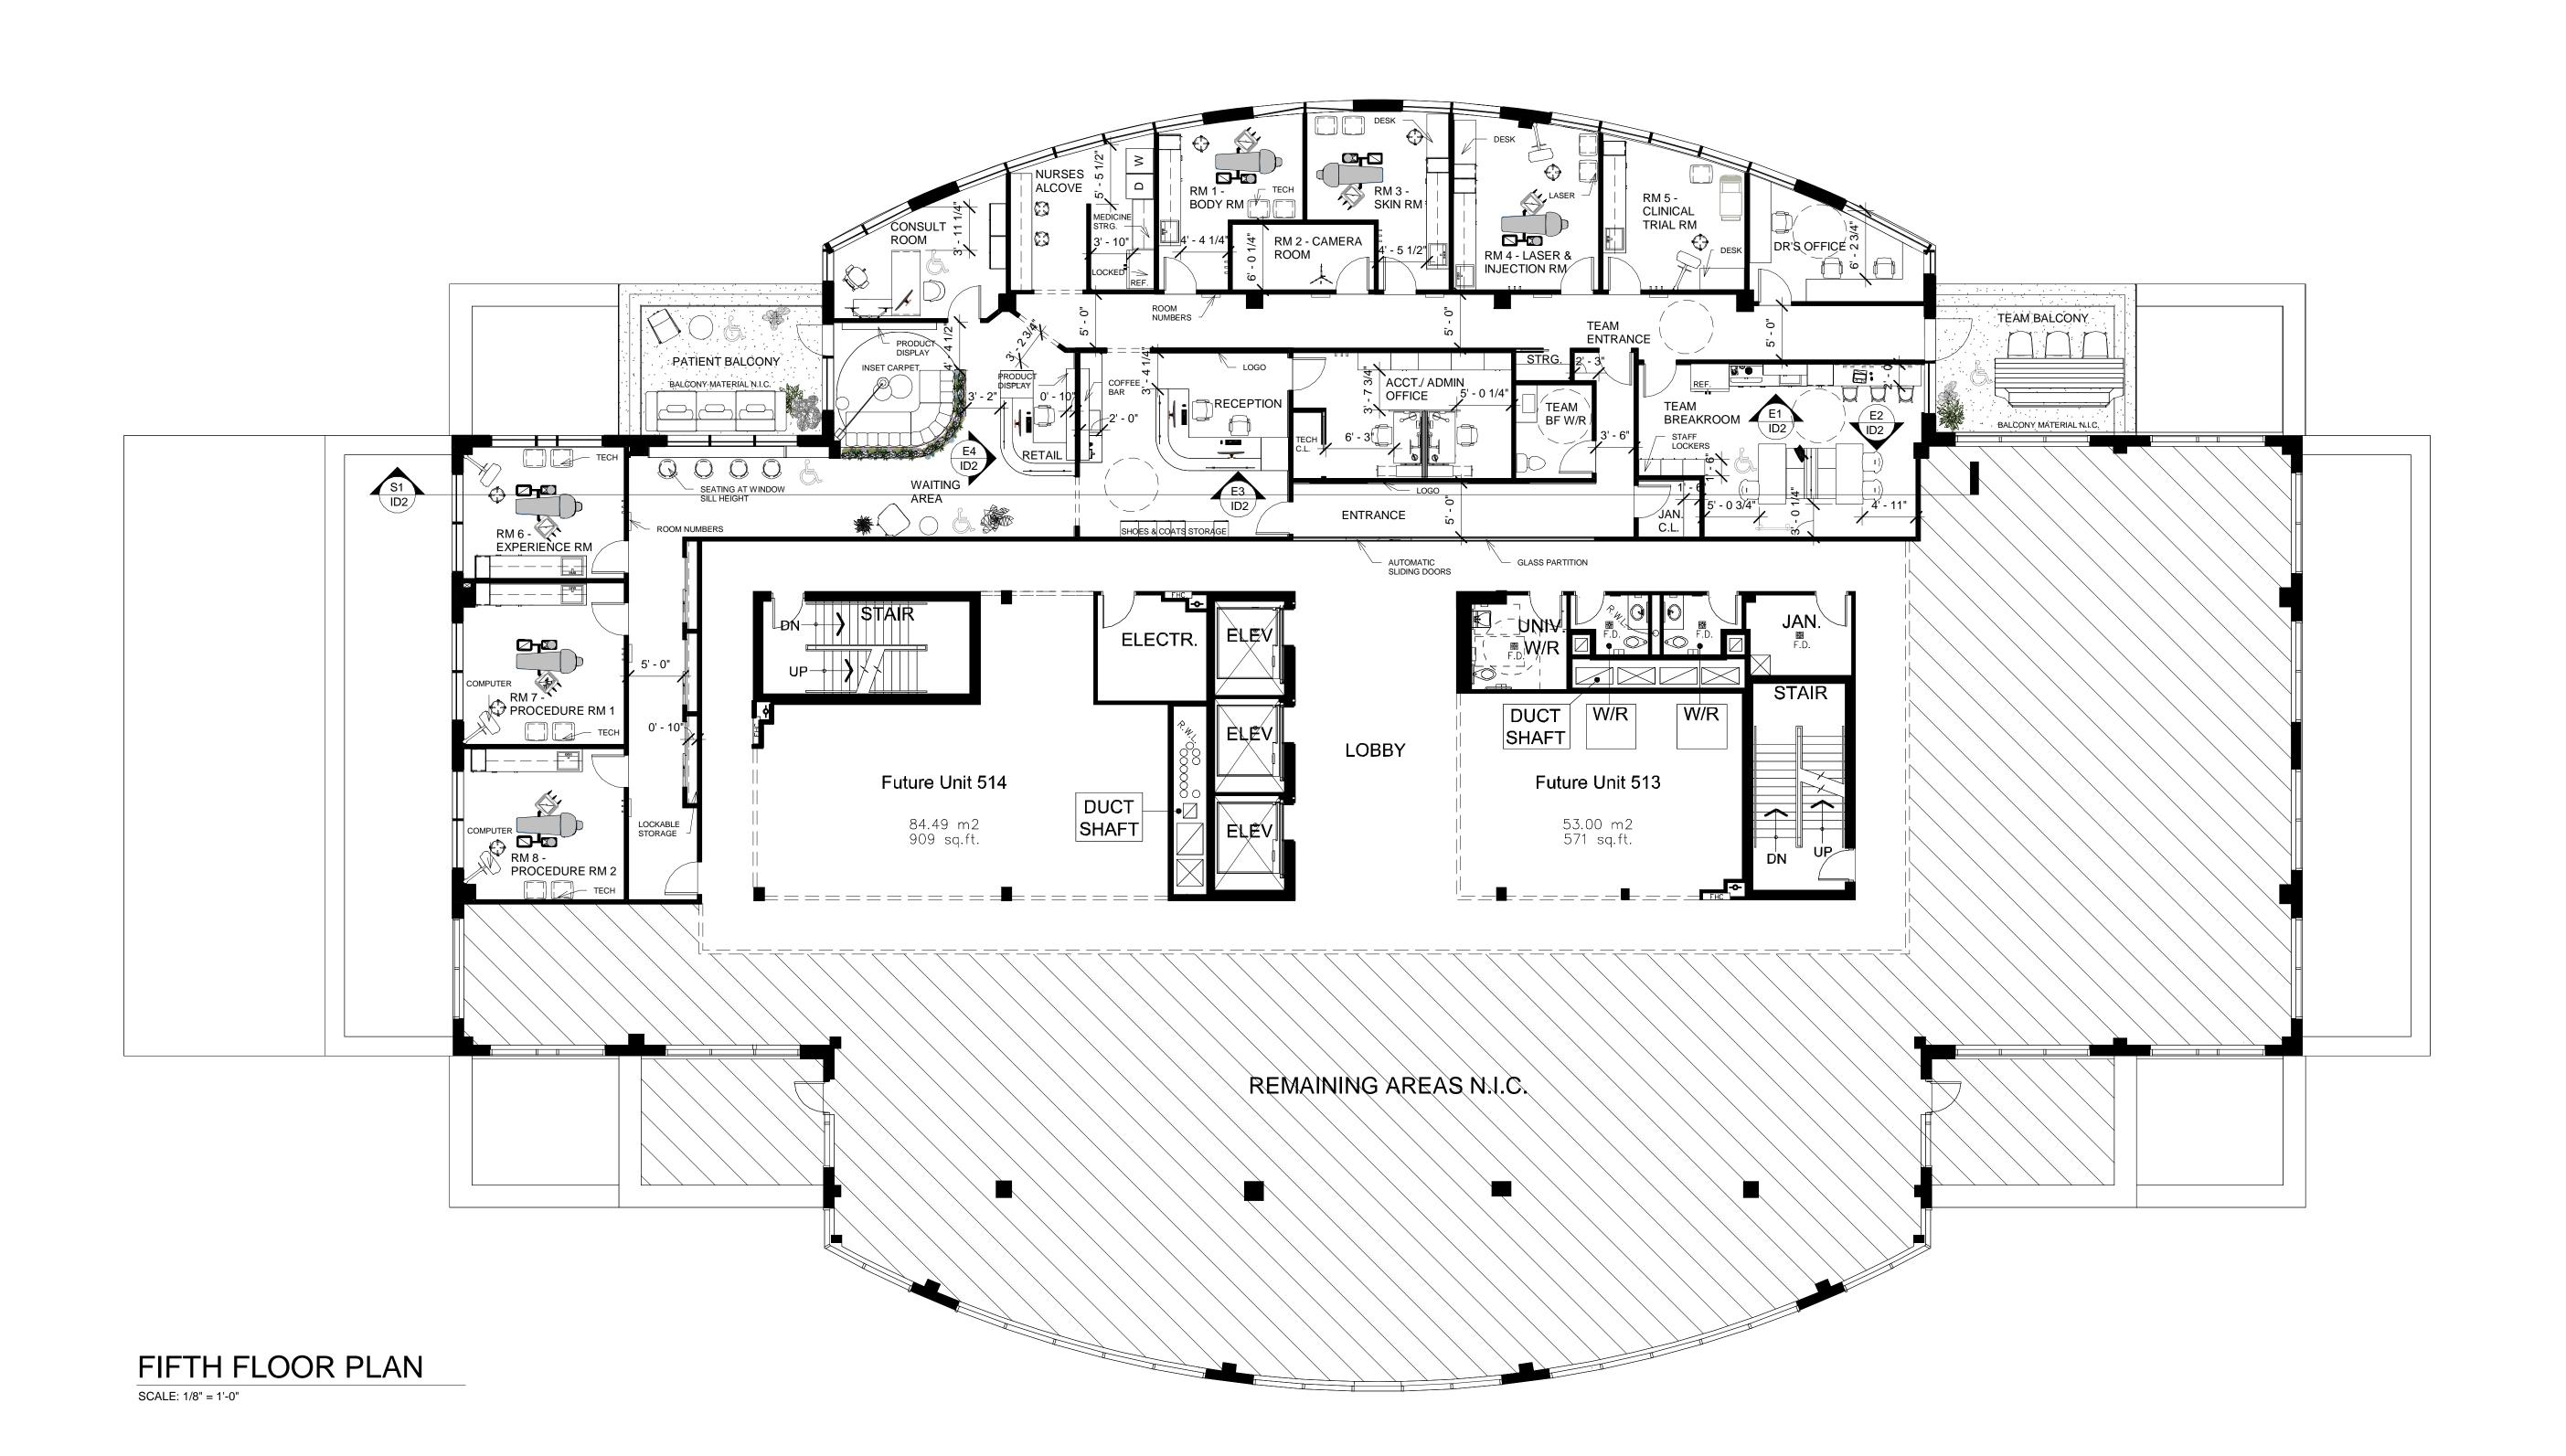

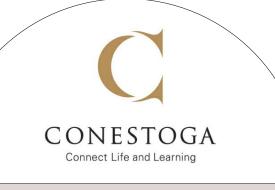

# Detweiler Designs. Interior design studio

# dermascope. our scope is your skin.

GENERAL NOTES

DO NOT SCALE. HOLD TO WRITTEN DIMENSIONS.

EXTRA RETAIL PRODUCT IS STORED IN RETAIL DESK.

MEDICAL ROOMS MILLWORK CONTAINS ROOM FOR MEDICAL SUPPLIES STORAGE AND CLEANING SUPPLIES TO DISINFECT SURFACES TO KEEP ROOMS FULLY STERLIE.

C

DSGN73160 STUDIO VI - HEALTHCARE

PROJECT

# DERMASCOPE CLINIC DESIGN PROPOSAL

ADDRESS


435 THE BOARDWALK, WATERLOO, ON N2T 0C2

# FIFTH FLOOR PLAN

PROJECT NUMBER	•
DATE	FEBRUARY 12, 2024
DRAWN BY	S. DETWEILER
CHECKED BY	S. DETWEILER

ID1

SCALE AS INDICATED

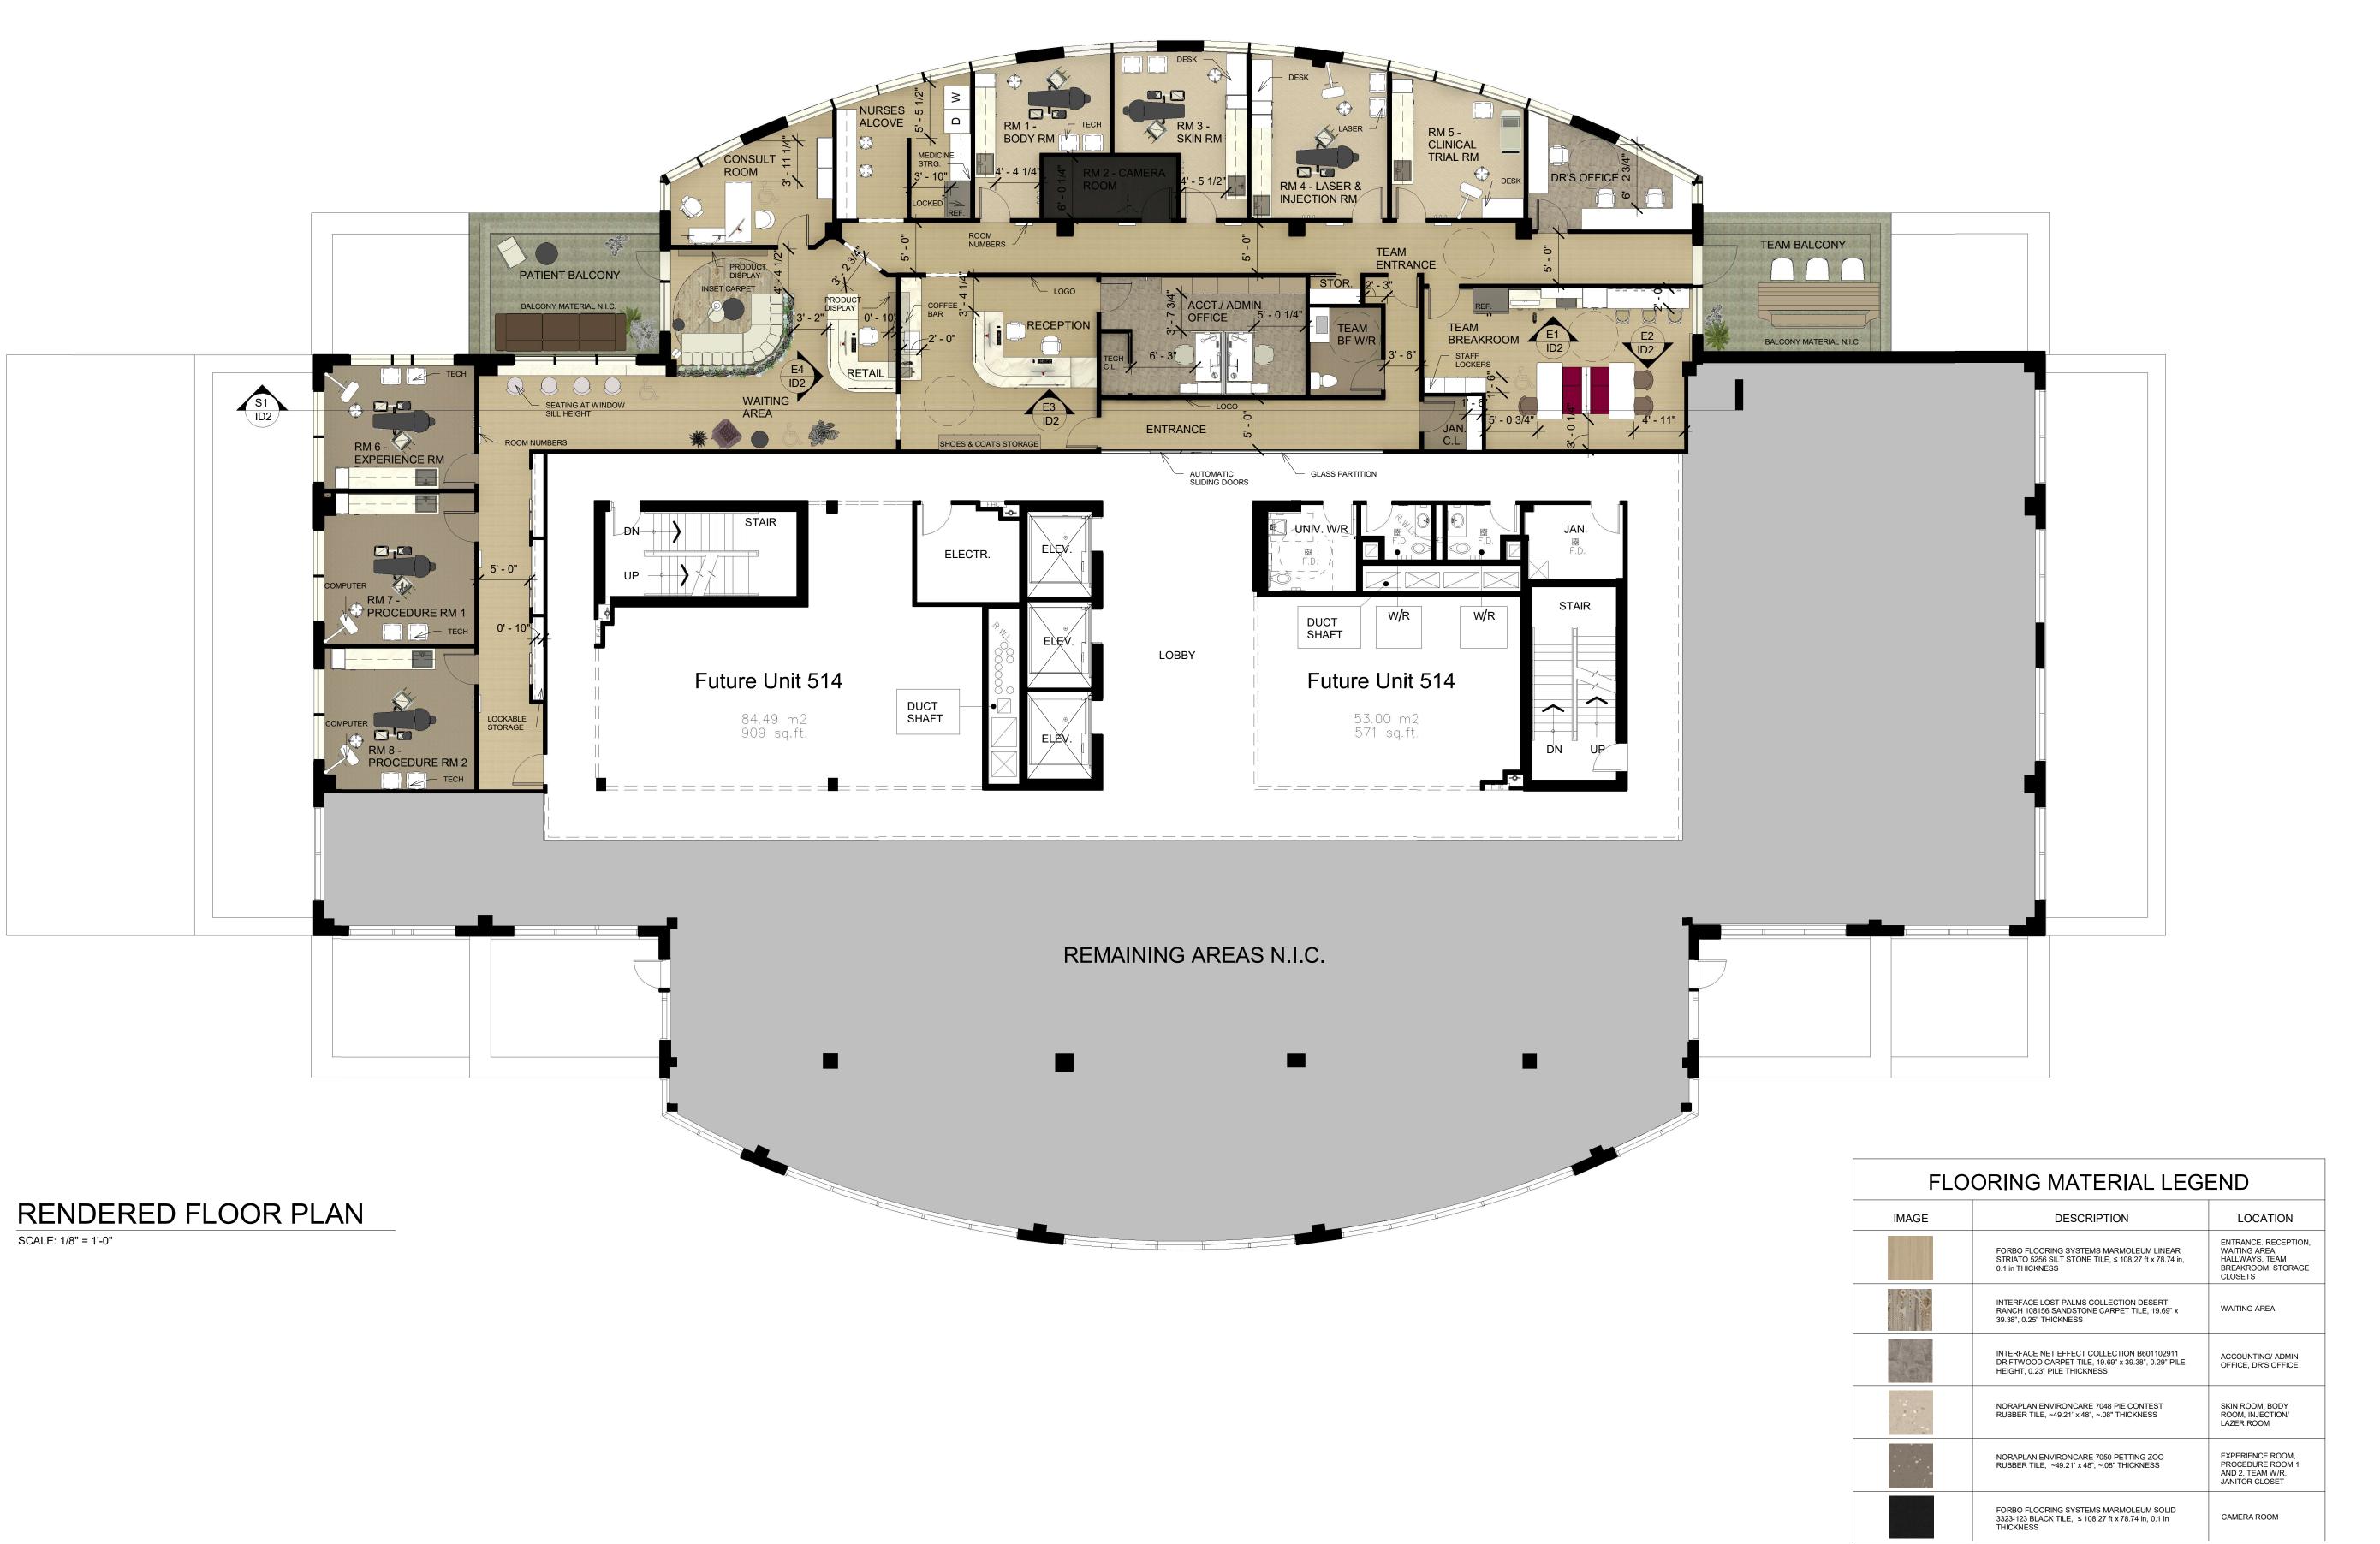



# Detweiler Designs. Interior design studio

# dermascope. our scope is your skin.

GENERAL NOTES

DO NOT SCALE. HOLD TO WRITTEN DIMENSIONS.

EXTRA RETAIL PRODUCT IS STORED IN RETAIL DESK.

MEDICAL ROOMS MILLWORK CONTAINS ROOM FOR MEDICAL SUPPLIES STORAGE AND CLEANING SUPPLIES TO DISINFECT SURFACES TO KEEP ROOMS FULLY STERLIE.

CLASS

DSGN73160 STUDIO VI - HEALTHCARE

PROJECT

# DERMASCOPE CLINIC DESIGN PROPOSAL

ADDRESS


435 THE BOARDWALK, WATERLOO, ON N2T 0C2

# RENDERED FLOOR PLAN

PROJECT NUMBER	1
DATE	FEBRUARY 12, 2024
DRAWN BY	S. DETWEILER
CHECKED BY	S. DETWEILER

ID2

SCALE AS INDICATED

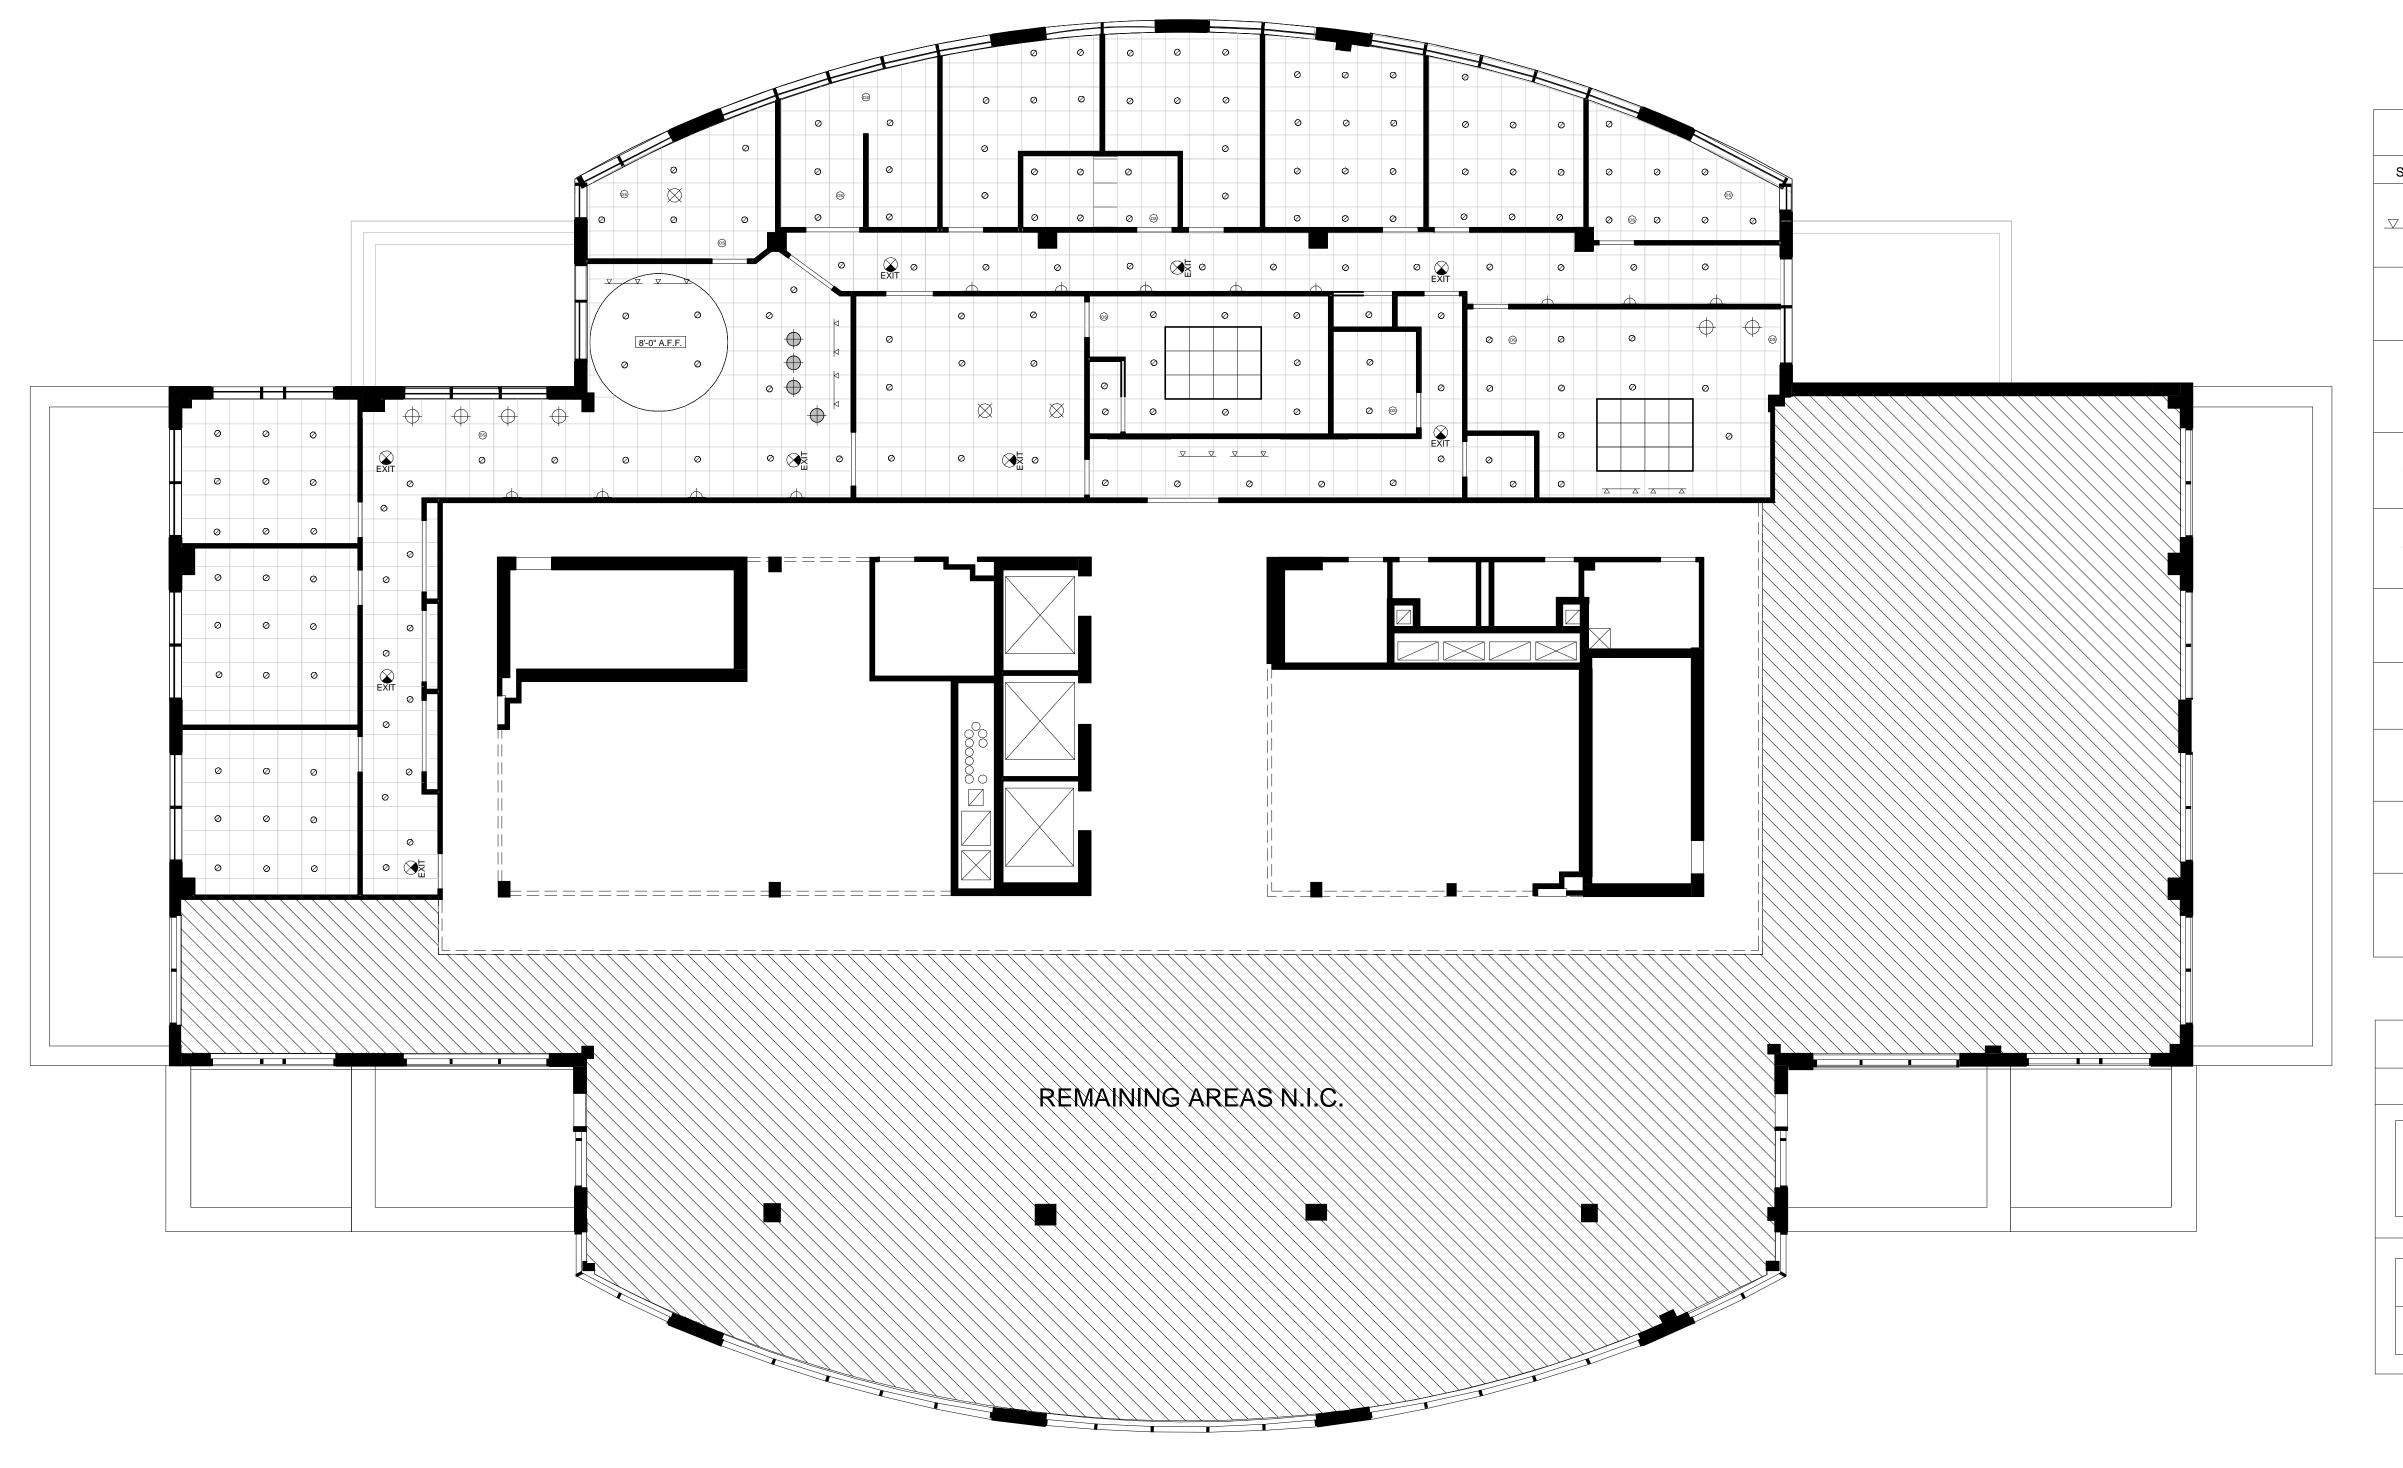

	LIGHTING LEGEND				
SYMBOL	IMAGE	DESCRIPTION	CRI	CCT (K)	MOUNT
$\nabla$		LIGHTOLIER BY SIGNIFY COREPRO LED MINI TRACK HEADS IN MATTE WHITE FINISH, 4 1/2" H X 2 1/2" W	90	3,500	8'-4" A.F.F.
0	-	LIGHTOLIER BY SIGNIFY EASYLYTE 6" ROUND LED RECESSED DOWNLIGHT, MATTE WHITE FLANGE, WHITE REFLECTOR	90	5,000	N/A
$\bigotimes$		JOSS & MAIN GOLD GLENARM 8-LIGHT MODERN SPUTNIK SPHERE PENDANT, 29.9" H X 41.3" W X 5" D, ALUMINUM WITH GOLD FINISH	90	3,500	6'-5" A.F.F
		FLOS SMITHFIELD SUSPENSION 8 1/2" H, 23" W DIMMABLE LED PENDANT, ALUMINUM WITH BLACK GLOSSY FINISH	90	3,500	6'-8" A.F.F.
<b></b>		FLOS IC S1 DIMMABLE LED PENDANT, 18 1/2" H X 7 3/4" W, ALUMINIM IN BRASS FINISH	90	3,500	5'-11" A.F.F
		LITFAD MODERN MINIMALIST STYLE SPHERICAL WALL MOUNT LED SCONCE WITH GLASS SHADE, 12" W	90	3,500	4'-10" A.F.F
		LEDSKY CEILING MOUNTED TUNABLE LED SKYLIGHT PANELS, 24" L X 24" W, MATTE WHITE FRAME	95	TUNABLE FROM 2,500 - 10,000	N/A
(OS)		CEILING MOUNTED LEVITON OCCUPANCY SENSOR 120V 360 DEGREES, IN WHITE, MODEL #ODC0S-002	N/A	N/A	N/A
(DS)	Service.	CEILING MOUNTED LUTRON ELECTRONICS WIRED DAYLIGHT SENSOR WITH INFRARED RECEIVER	N/A	N/A	N/A
EXIT	EXIT	CEILING MOUNTED EMERGENCY LIGHTING AND EXIT SIGNAGE, LIGHT SIGNS COOPER SURE LITES APC LED APC7RSQ-120V	90	5,000	N/A

CEILING MATERIAL LEGEND			
SYMBOL	IMAGE	DESCRIPTION	
		EZO BOARD CUSTOM SUSPENDED ACOUSTIC CEILING TILE IN DESERT SAND DS10, 1/2" THICKNESS	
		ARMSTRONG CEILINGS ACOUSTIC DROP CEILING TILES, MODEL #: 954, 24" X 24" TILE, CLASSIC FINE TEXTURED IN WHITE	



**GENERAL NOTES** 

DO NOT SCALE. HOLD TO WRITTEN DIMENSIONS. ALL CEILING HEIGHTS ARE 9'-0" A.F.F UNLESS OTHERWISE NOTED. SEE FINISH IN CEILING MATERIAL LEGEND.

SEE FIFTH FLOOR PLAN FOR TASK LIGHTING.

DSGN73160 STUDIO VI - HEALTHCARE

DERMASCOPE CLINIC DESIGN PROPOSAL

ADDRESS

SCALE


435 THE BOARDWALK, WATERLOO, ON N2T 0C2

# REFLECTED **CEILING PLAN**

PROJECT NUMBER	
DATE	FEBRUARY 12, 202
DRAWN BY	S. DETWEILEI
CHECKED BY	S. DETWEILE

ID3


AS INDICATED

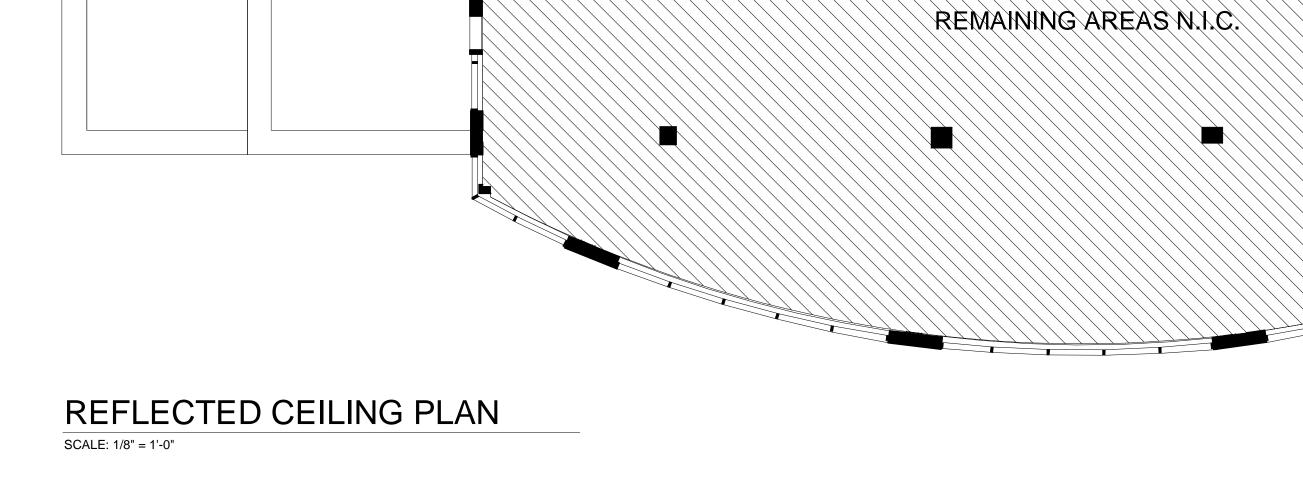








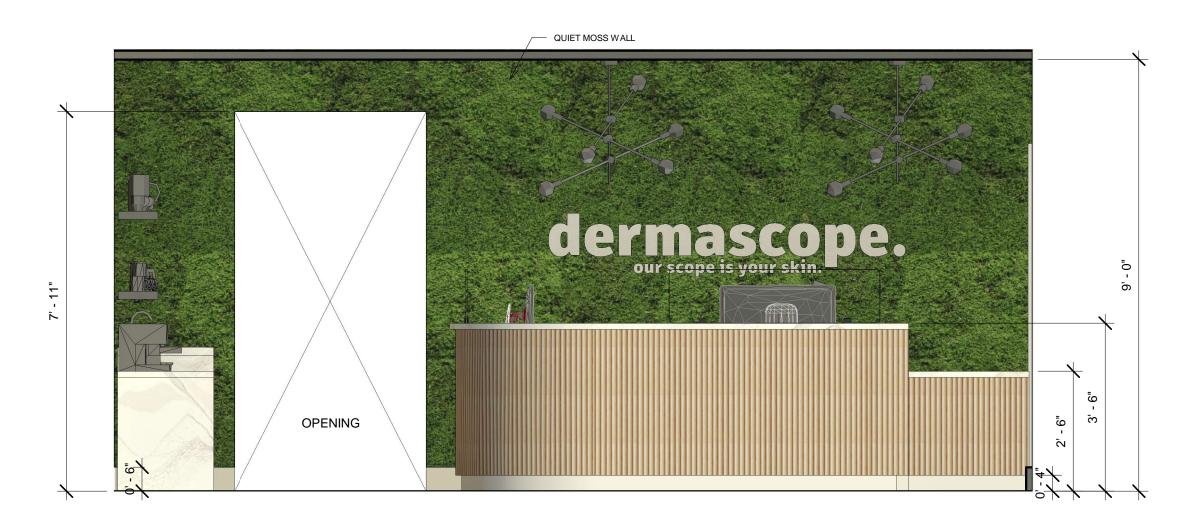

E3 RECEPTION DESK ELEVATION
ID1 SCALE: 1/2" = 1'-0"



E2 STAFF LUNCH ROOM EL. 2
ID1 SCALE: 1/2" = 1'-0"

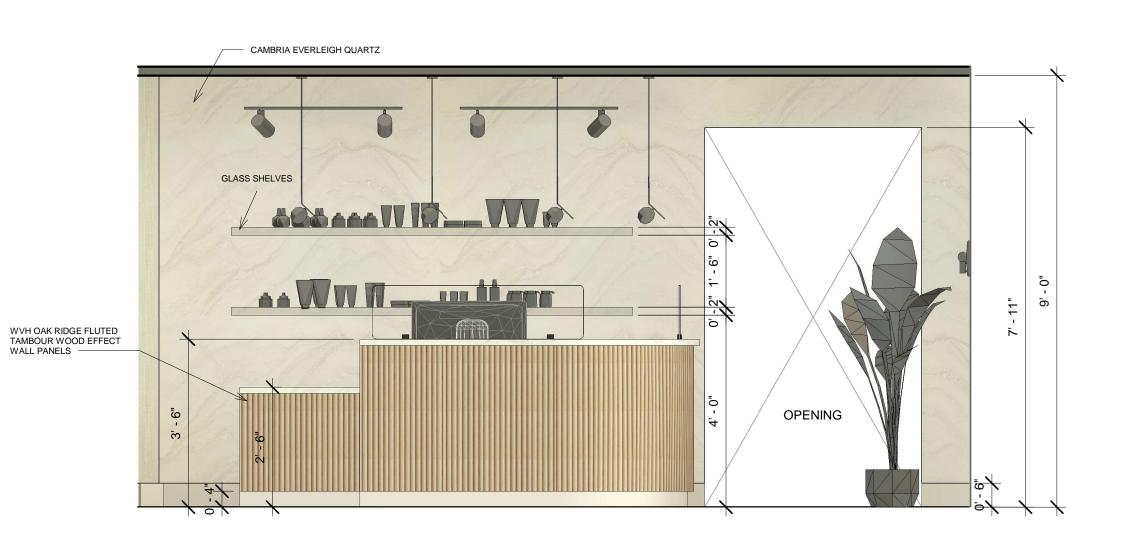

E4 RETAIL DESK ELEVATION
ID1 SCALE: 1/2" = 1'-0"



Detweiler Designs.

Interior Design Studio

dermascope.

our scope is your skin.

GENERAL NOTES

DO NOT SCALE. HOLD TO WRITTEN DIMENSIONS.

CLASS

DSGN73160 STUDIO VI - HEALTHCARE

PROJECT

DERMASCOPE CLINIC DESIGN PROPOSAL

ADDRESS

435 THE BOARDWALK, WATERLOO, ON N2T 0C2

ELEVATION & SECTIONS

PROJECT NUMBER 1


DATE FEBRUARY 12, 2024

DRAWN BY S. DETWEILER

CHECKED BY S. DETWEILER

ID4

SCALE AS INDICATED

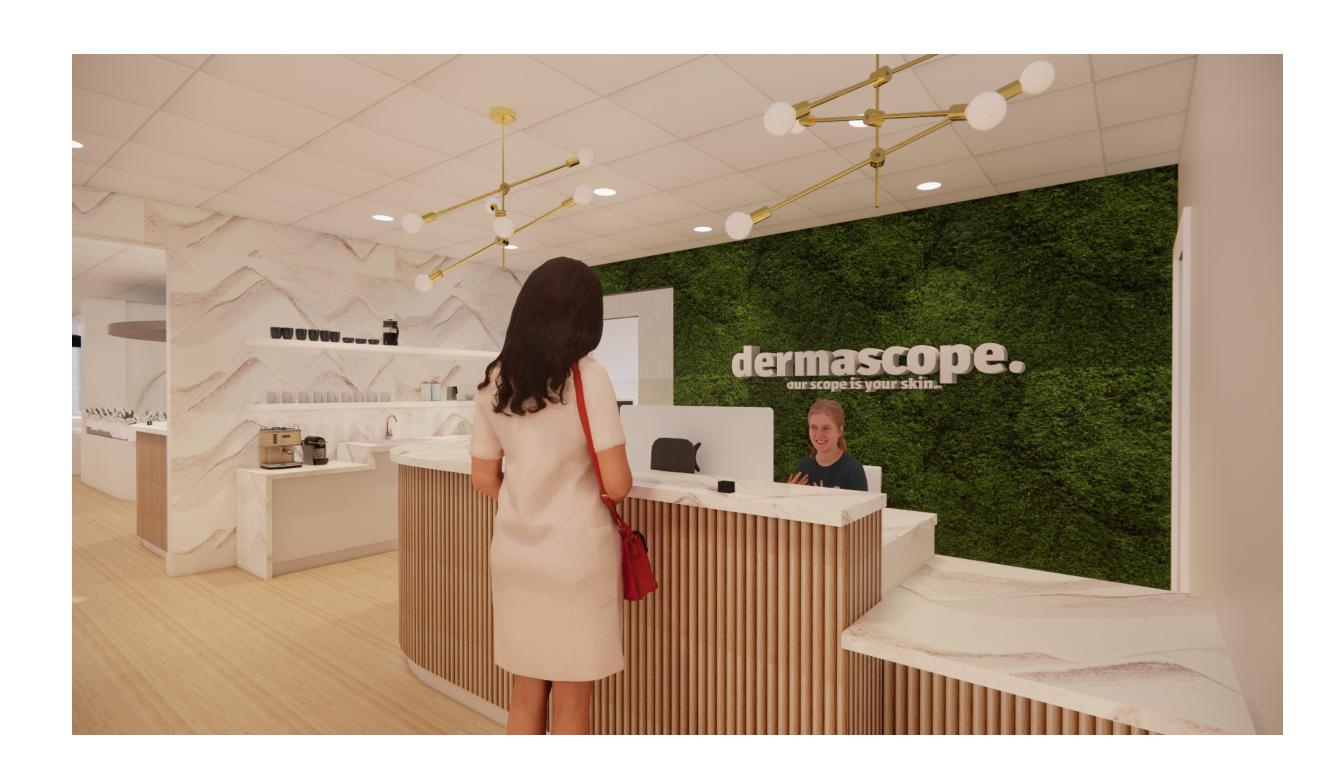


RECEPTION DESK PERSPECTIVE



WAITING AREA PERSPECTIVE



RETAIL DESK PERSPECTIVE

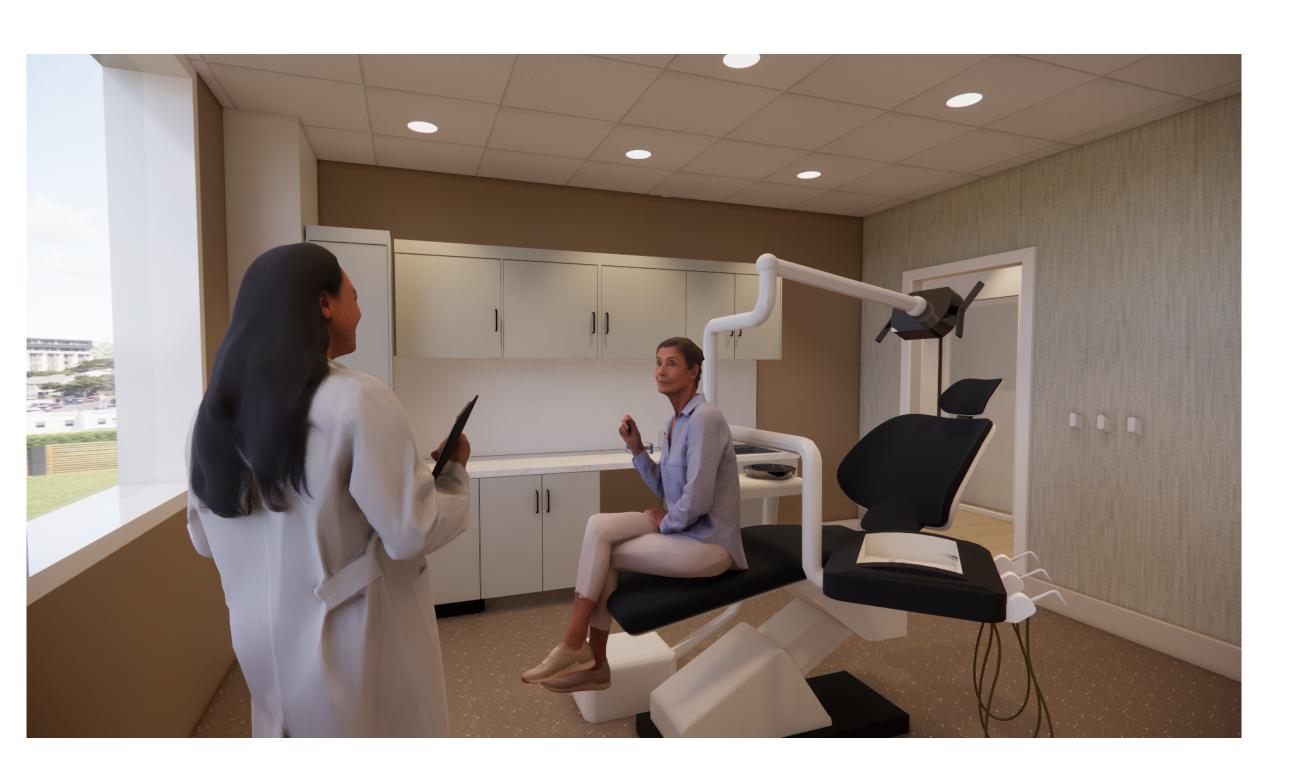

PROCEDURE RM 1 PERSPECTIVE

CONESTOGA
Connect Life and Learning

GENERAL NOTES

DSGN73160 STUDIO VI - HEALTHCARE

PROJECT

DERMASCOPE CLINIC DESIGN PROPOSAL

ADDRESS

435 THE BOARDWALK, WATERLOO, ON N2T 0C2

# PERSPECTIVES

PROJECT NUMBER	
DATE	FEBRUARY 12, 202
DRAWN BY	S. DETWEILER
CHECKED BY	S. DETWEILER

ID5

AS INDICATED SCALE