


FLOOR PLAN

SCALE: 1/4"=1'-0"

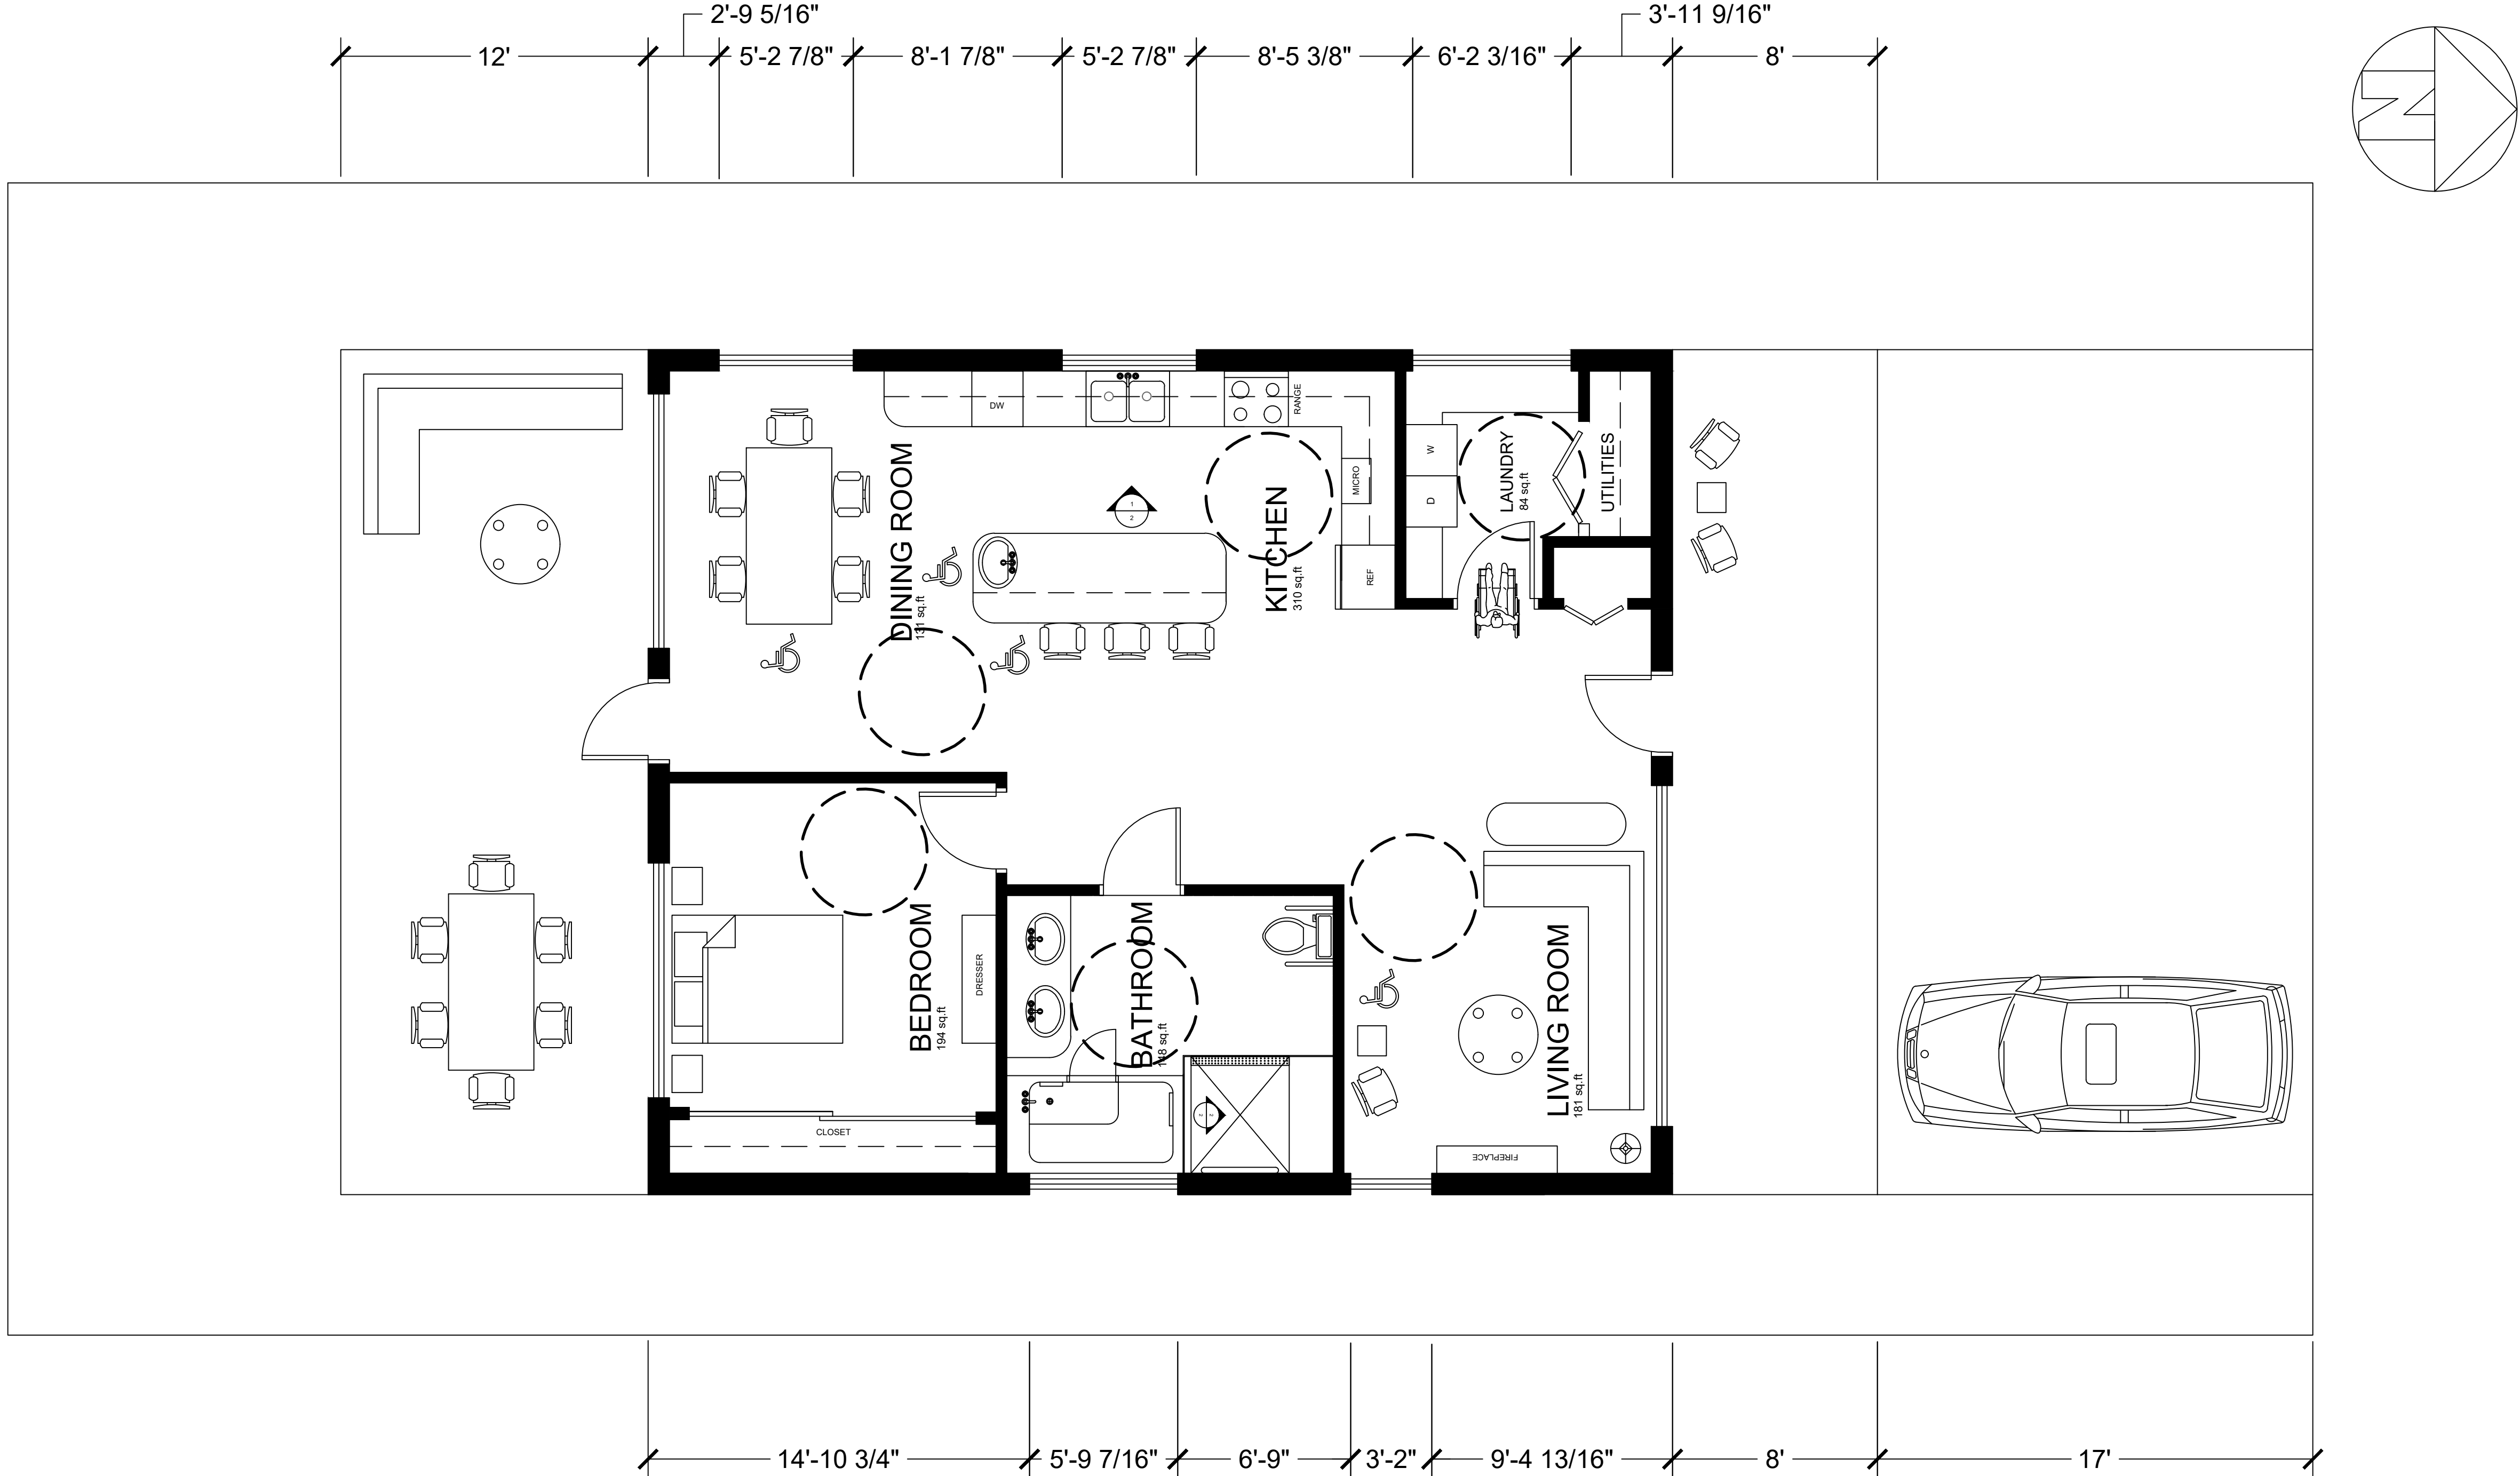

NOTES:

REVISIONS:

PROJECT:

TRINITY VILLAGE:
SINGLE-FAMILY
DWELLING UNIT
FOR SENIORS

DRAWING TITLE:

FLOOR PLAN

DATE:

OCTOBER, 14, 2022

SCALE:

1/4" = 1'-0"

DRAWN BY:


DETWEILER,
SYDNEY

CHECKED BY:


PFC

DRAWING NO.:

ID1

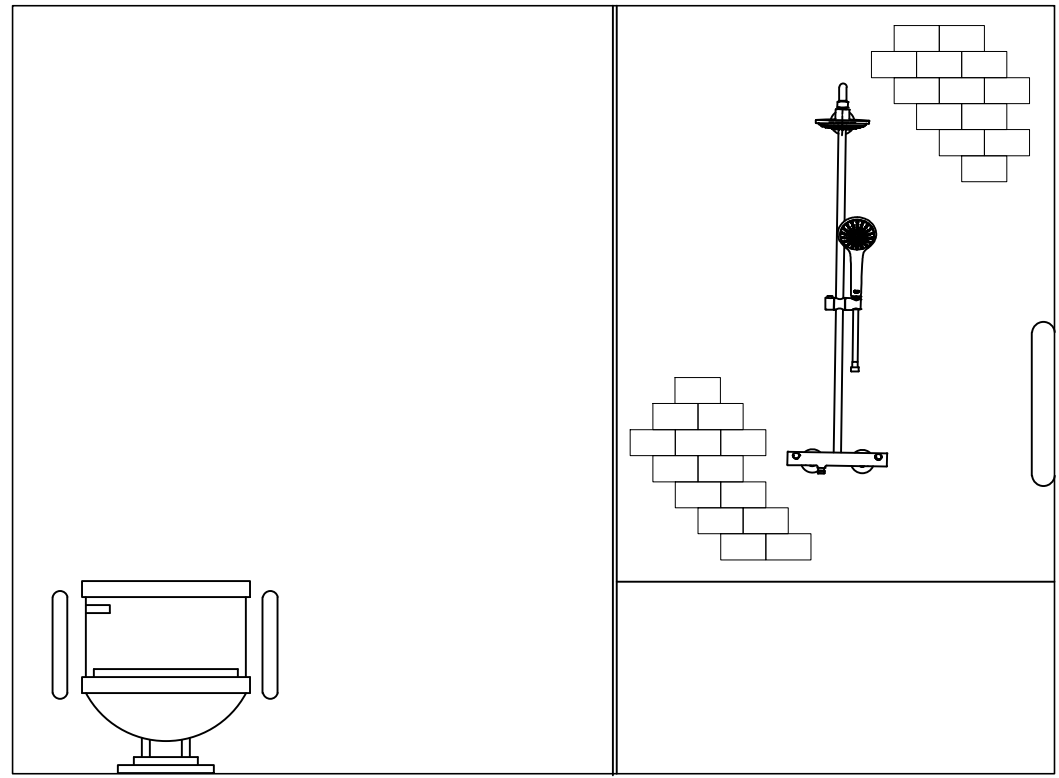

1
2 BATHROOM ELEVATION
SCALE: 1/2" = 1'-0"

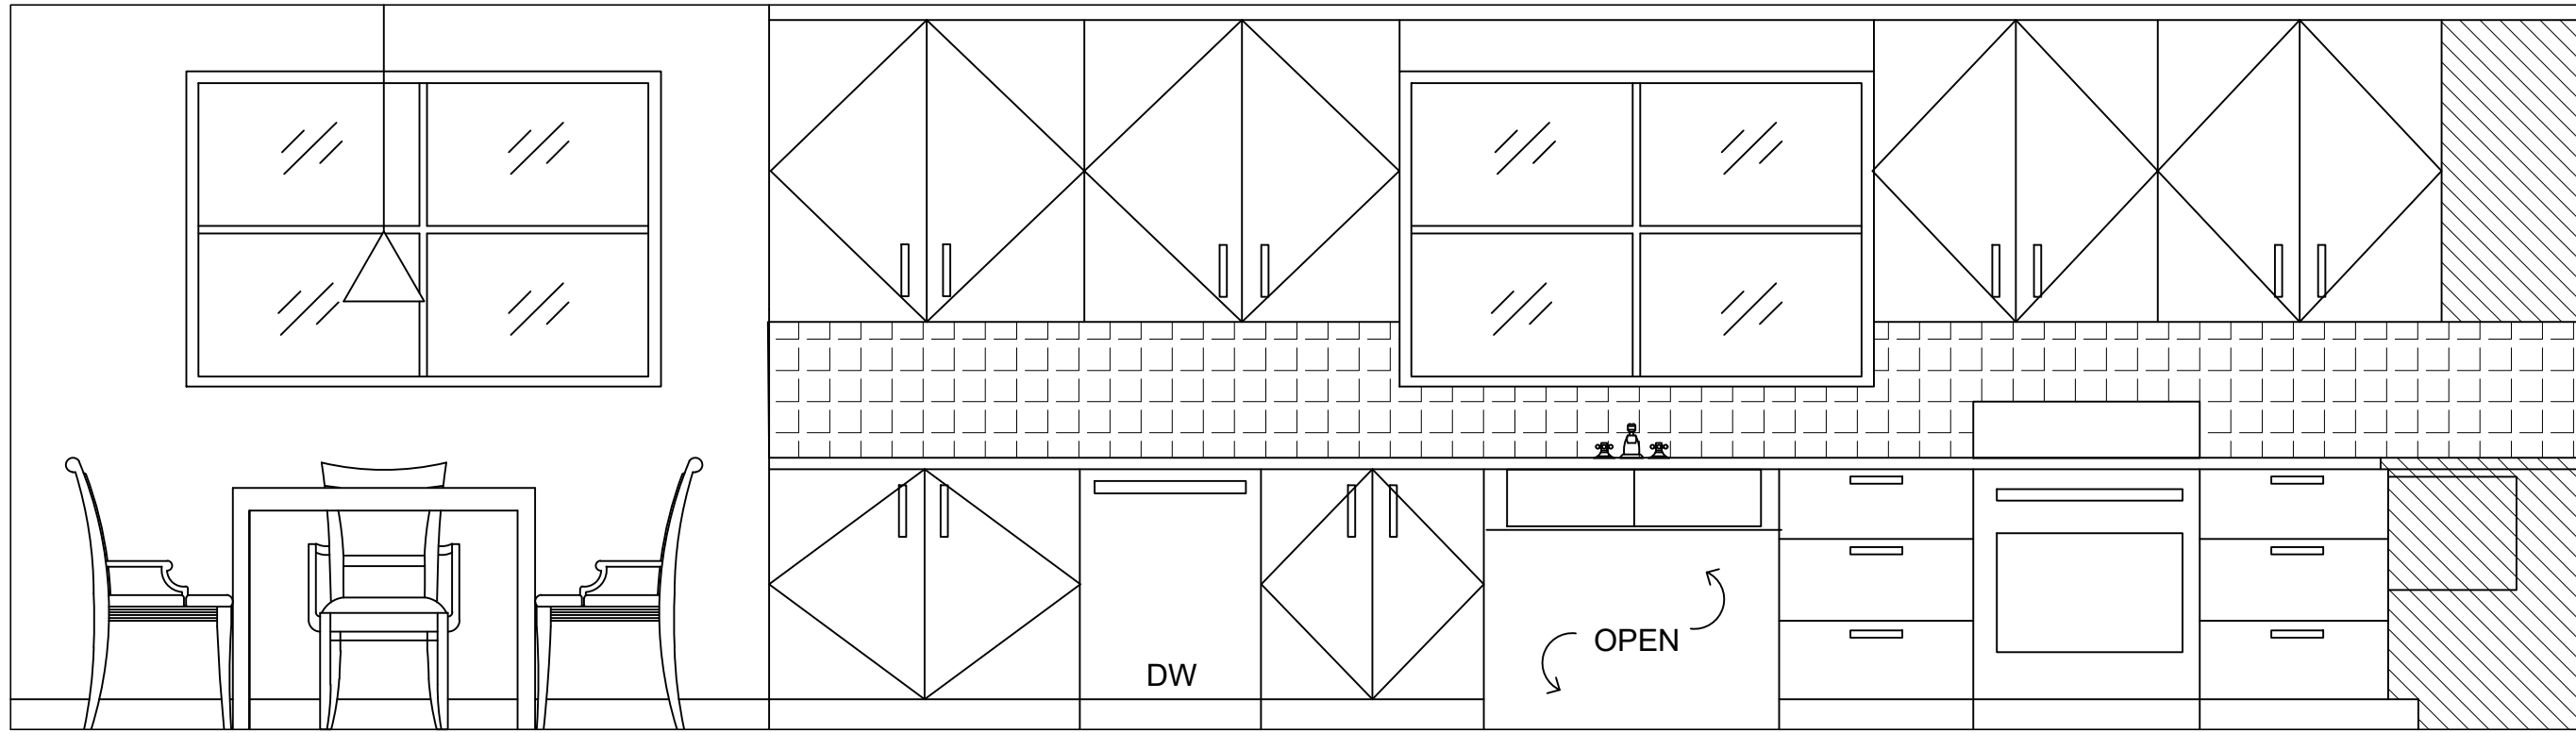

2
2 KITCHEN ELEVATION
SCALE: 1/2" = 1'-0"

NOTES:

REVISIONS:

PROJECT:

TRINITY VILLAGE:
SINGLE-FAMILY
DWELLING UNIT
FOR SENIORS

DRAWING TITLE:

ELEVATIONS

DATE:

OCTOBER, 14, 2022

SCALE:

1/2" = 1'-0"

DRAWN BY:


DETWEILER,
SYDNEY

CHECKED BY:

PFC

DRAWING NO.:

ID2

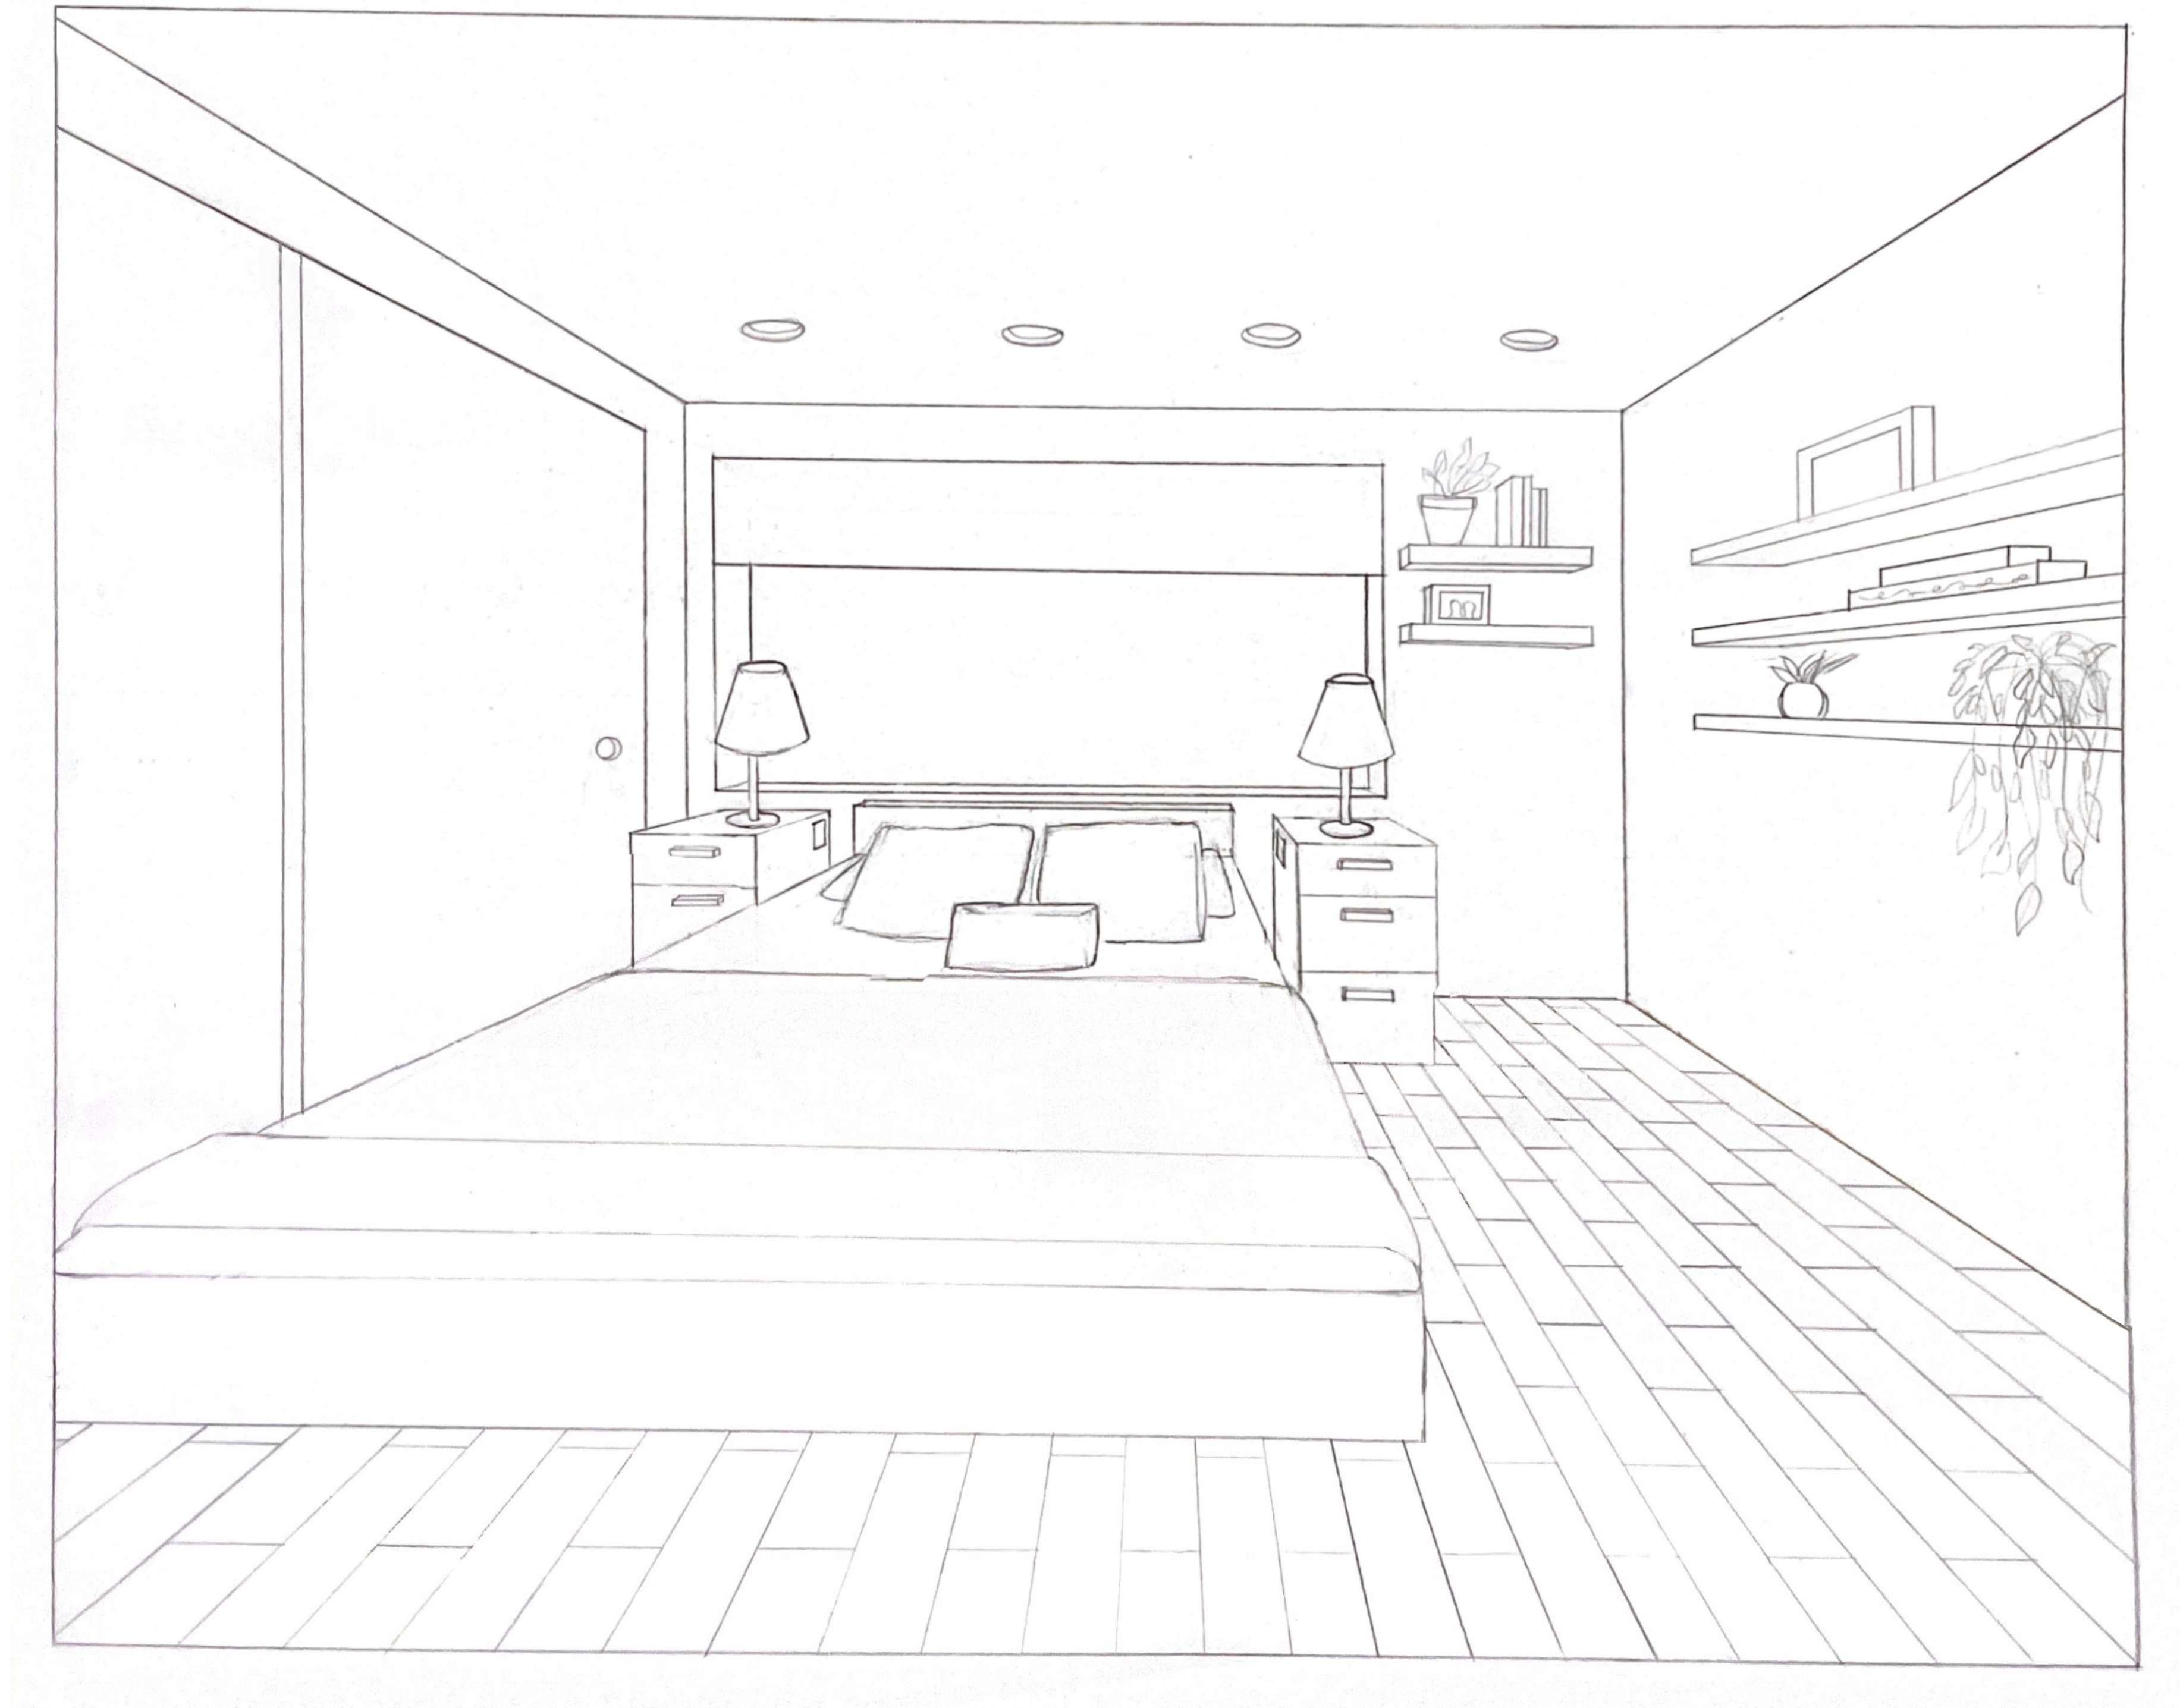

ONE-POINT PERSPECTIVE

SCALE: 1/2"=1'-0"

NOTES:

REVISIONS:

PROJECT:

TRINITY VILLAGE:
SINGLE-FAMILY
DWELLING UNIT
FOR SENIORS

DRAWING TITLE:

ONE-POINT PERSPECTIVE

DATE:

OCTOBER, 14, 2022

SCALE:

1/2" = 1'-0"

DRAWN BY:

DETWEILER,
SYDNEY

CHECKED BY:

PFC

DRAWING NO.:

ID3