


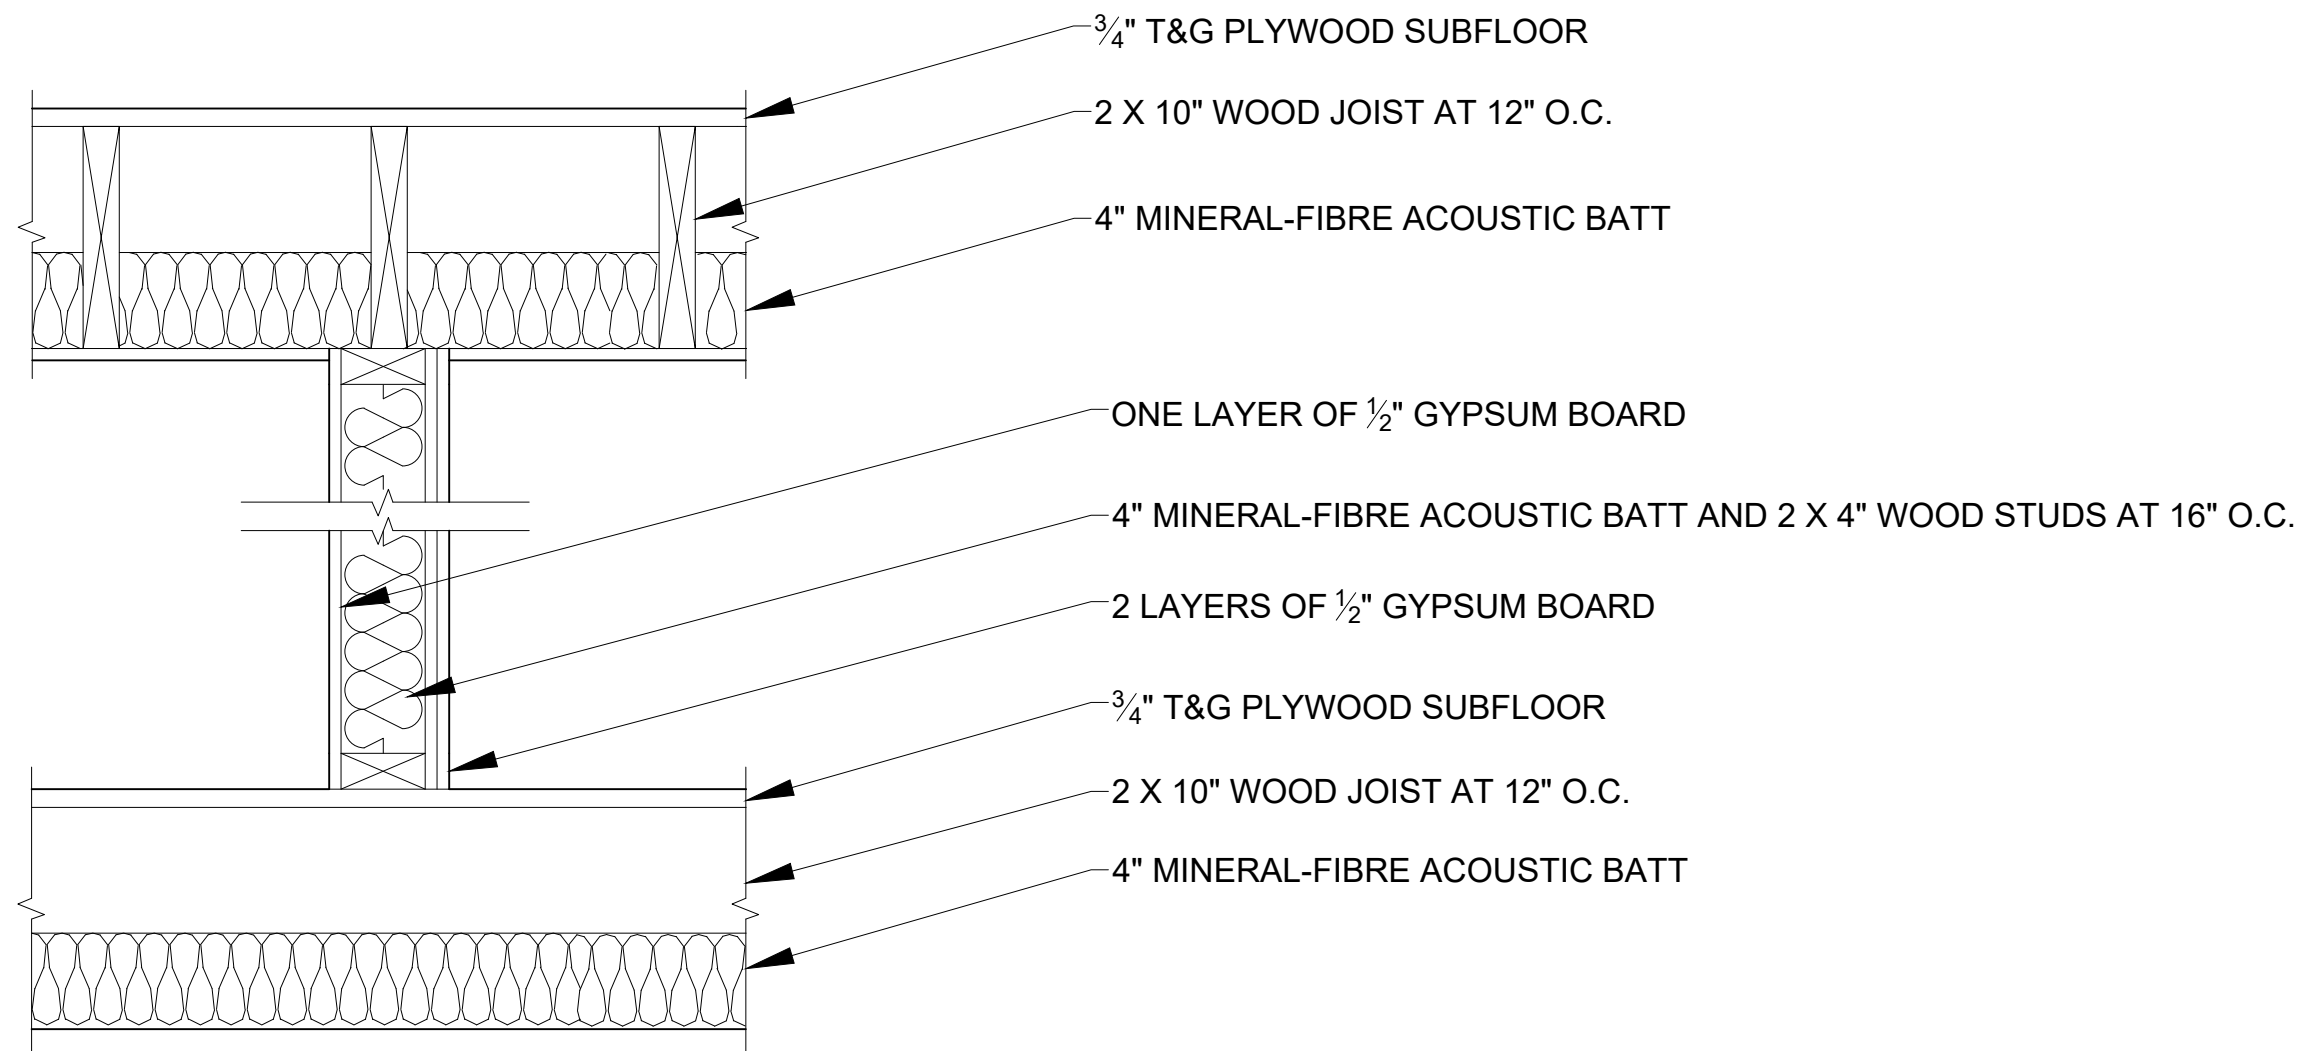

SECTION 1

SCALE: 1 1/2" = 1'-0"

NOTES:

FRR FOR PARTITION: 45 MINUTES

OBC SB-3 NUMBER FOR PARTITION WITH TYPE-X GYPSUM BOARD: W1b

FRR FOR CEILING: N/A

OBC SB-3 NUMBER FOR CEILING: F3f

PROJECT:

DETAIL 1

DRAWING TITLE:

SECTION 1

COURSE:

ARCH71210
CONSTRUCTION
MATERIALS
AND METHODS


NAME: SYDNEY DETWEILER

DATE: 09/02/22

SCALE: 1 1/2" = 1'-0"

SHEET #

1

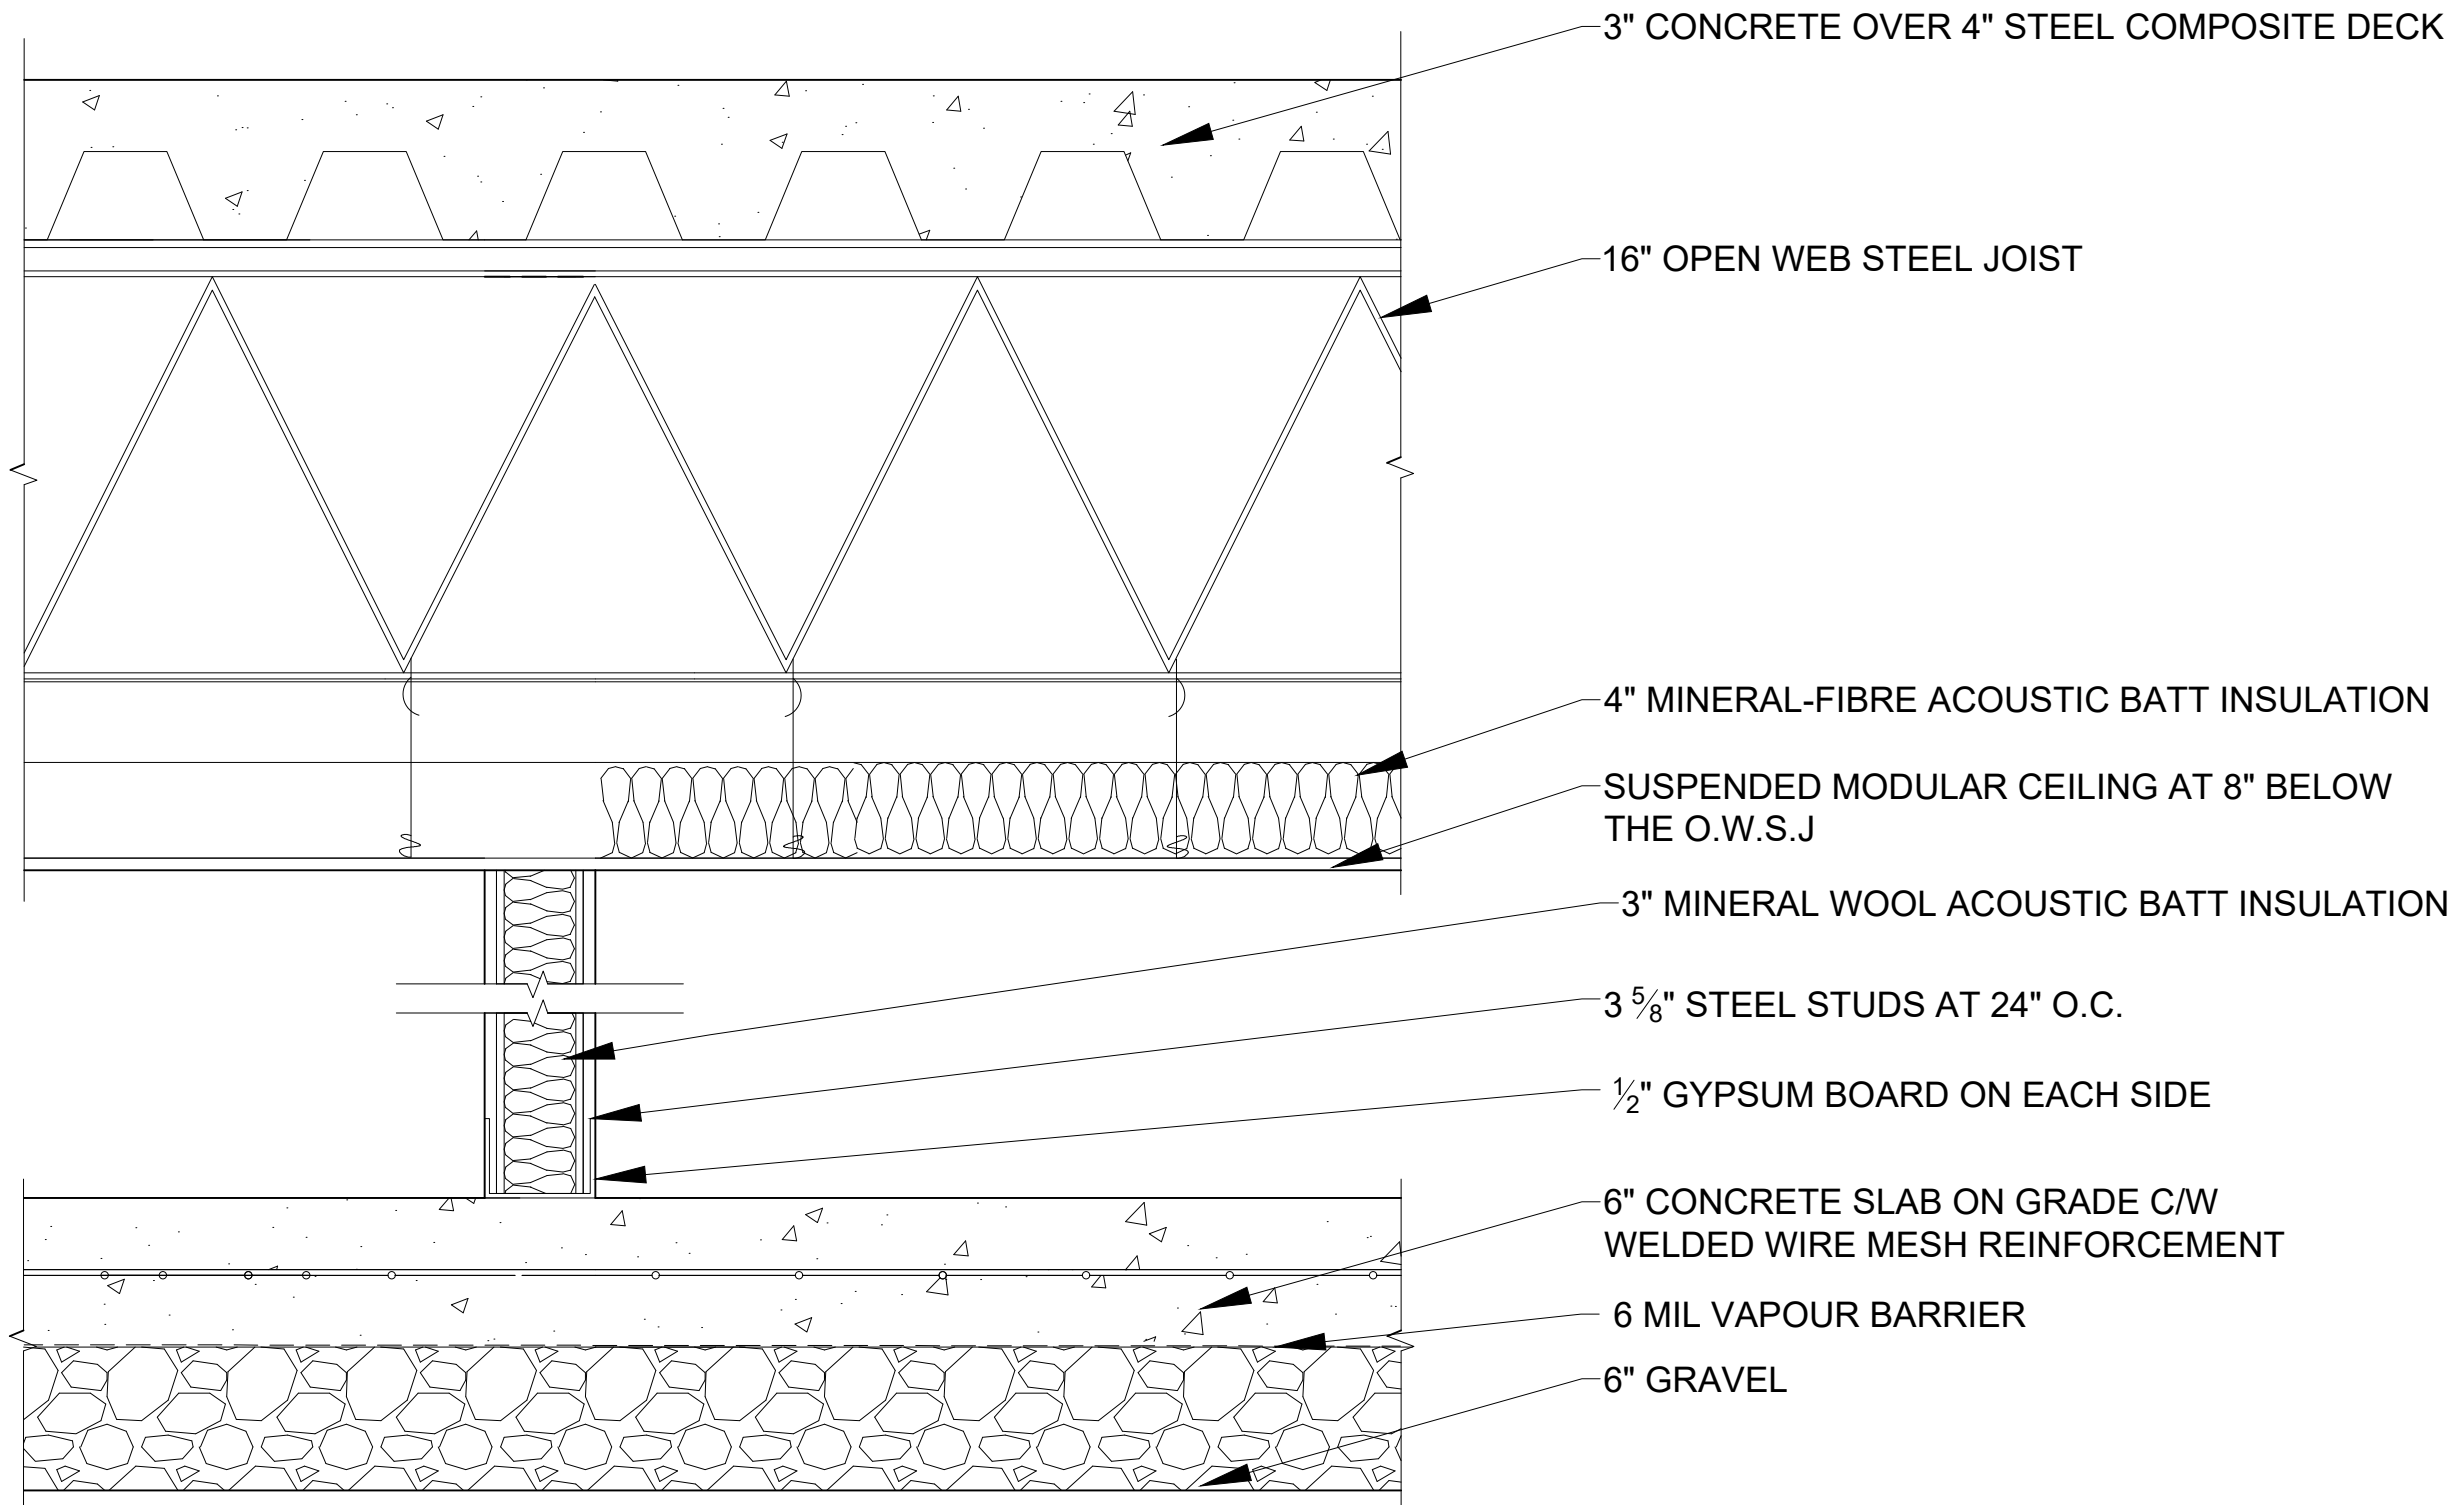

SECTION 2
SCALE: 1 1/2" = 1'-0"

NOTES:

SUSPENDED
MODULAR CEILING:

ARMSTRONG
SUSPENDED
CEILING GRID
SYSTEM WITH
NARROW PROFILE
T-BAR

ARMSTRONG EASY
ELEGANCE FLAT
WHITE
24" X 24"

PROJECT:
DETAIL 1

DRAWING TITLE:
SECTION 2

COURSE:
ARCH71210
CONSTRUCTION
MATERIALS
AND METHODS


NAME: SYDNEY DETWEILER

DATE: 09/02/22

SCALE: 1 1/2" = 1'-0'

SHEET #

2

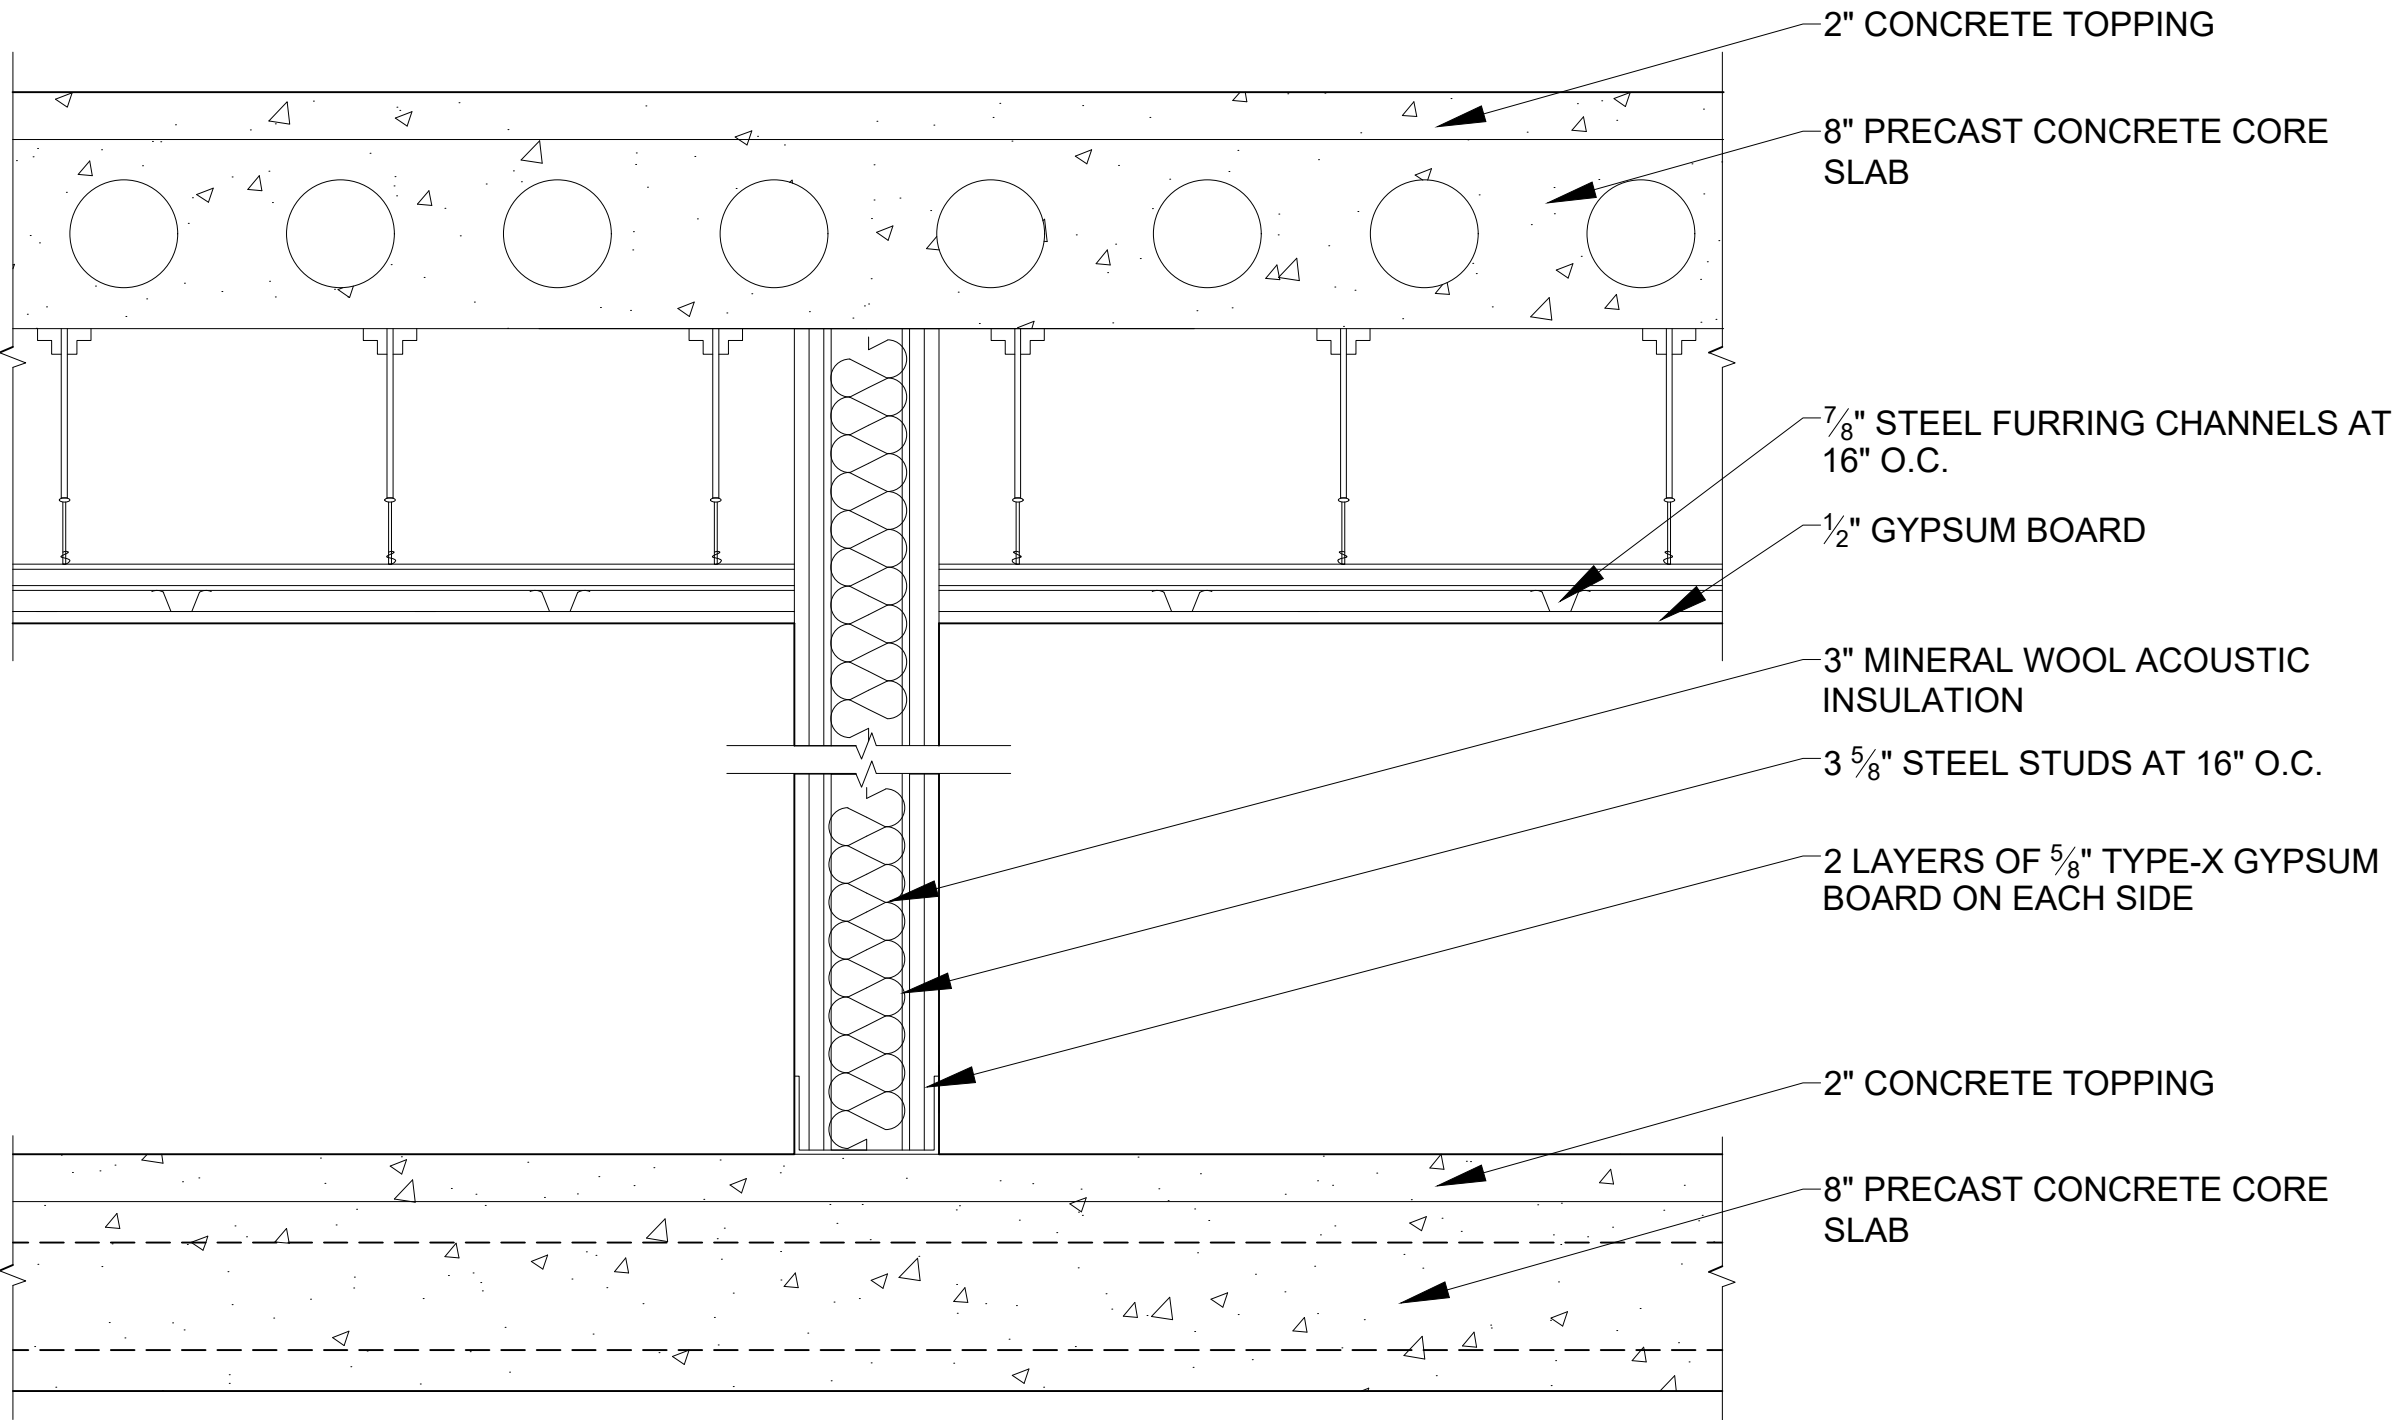

SECTION 3

SCALE: 1 1/2" = 1'-0"

NOTES:

FRR FOR PARTITION: 2 HR

OBC SB-3 NUMBER FOR
PARTITION: S6b

PROJECT:

DETAIL 1

DRAWING TITLE:

SECTION 3

COURSE:

ARCH71210
CONSTRUCTION
MATERIALS
AND METHODS


NAME: SYDNEY DETWEILER

DATE: 09/02/22

SCALE: 1 1/2" = 1'-0'

SHEET #

3

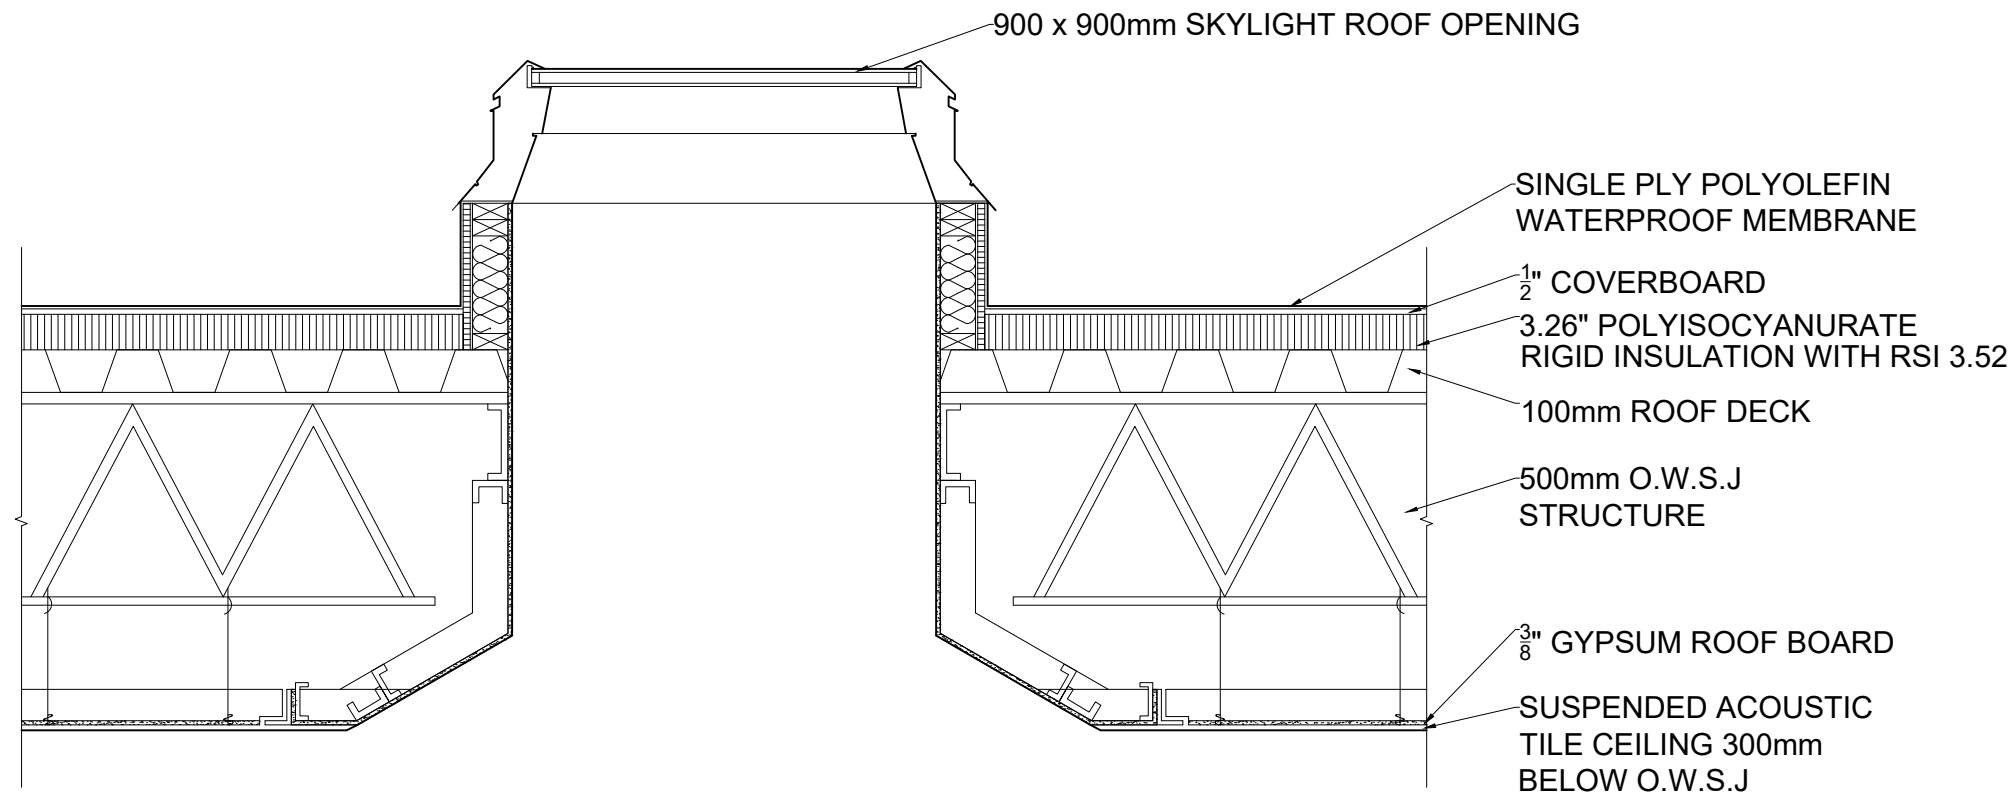

SKYLIGHT SECTION 1

SCALE: 1:10

PROJECT:

DETAIL 2

DRAWING TITLE:

SKYLIGHT SECTION

COURSE:

ARCH71210
CONSTRUCTION
MATERIALS
AND METHODS


NAME: SYDNEY DETWEILER

DATE: 16/03/22

SCALE: 1:10

SHEET #

1

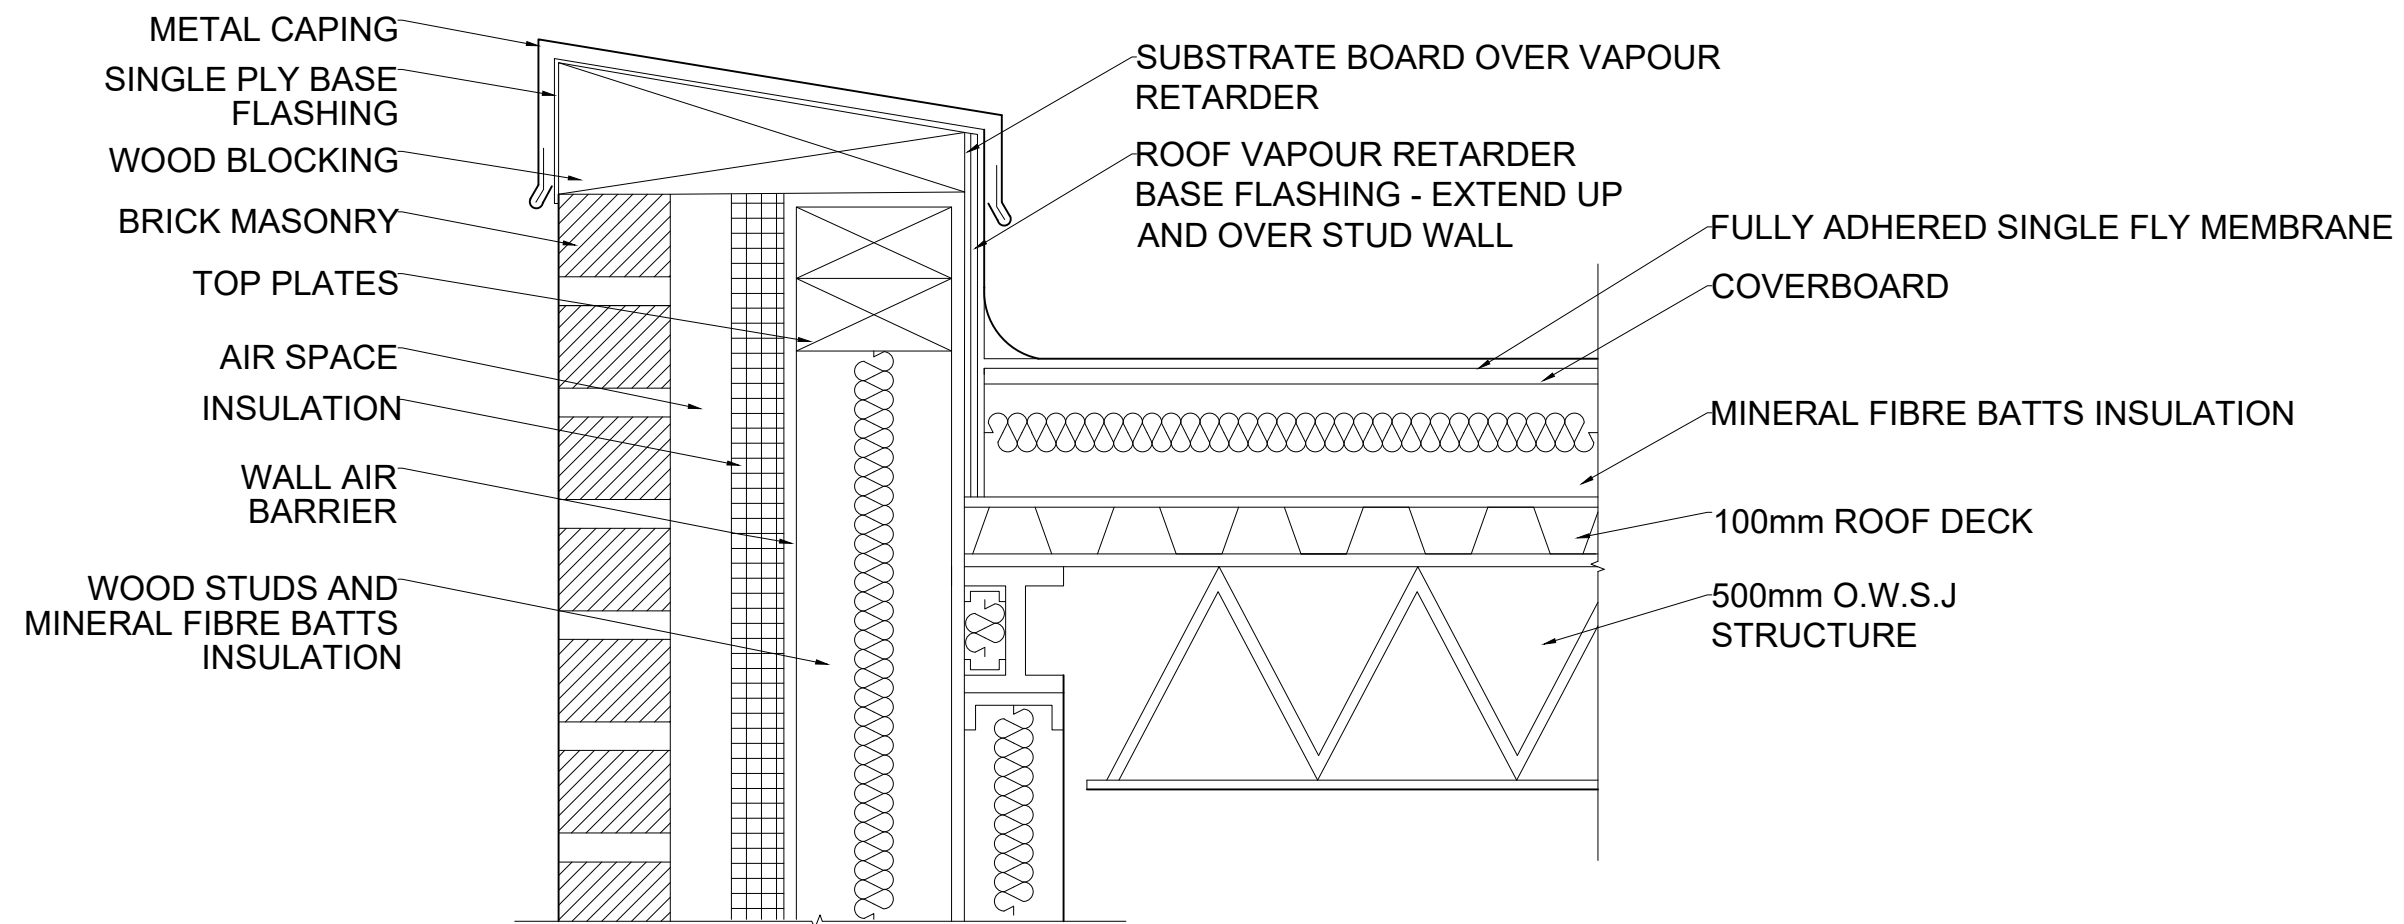

PARAPET SECTION 2

SCALE: 1:10

PROJECT:

DETAIL 2

DRAWING TITLE:

PARAPET SECTION

COURSE:

ARCH71210
CONSTRUCTION
MATERIALS
AND METHODS


NAME: SYDNEY DETWEILER

DATE: 16/03/22

SCALE: 1:10

SHEET #

2

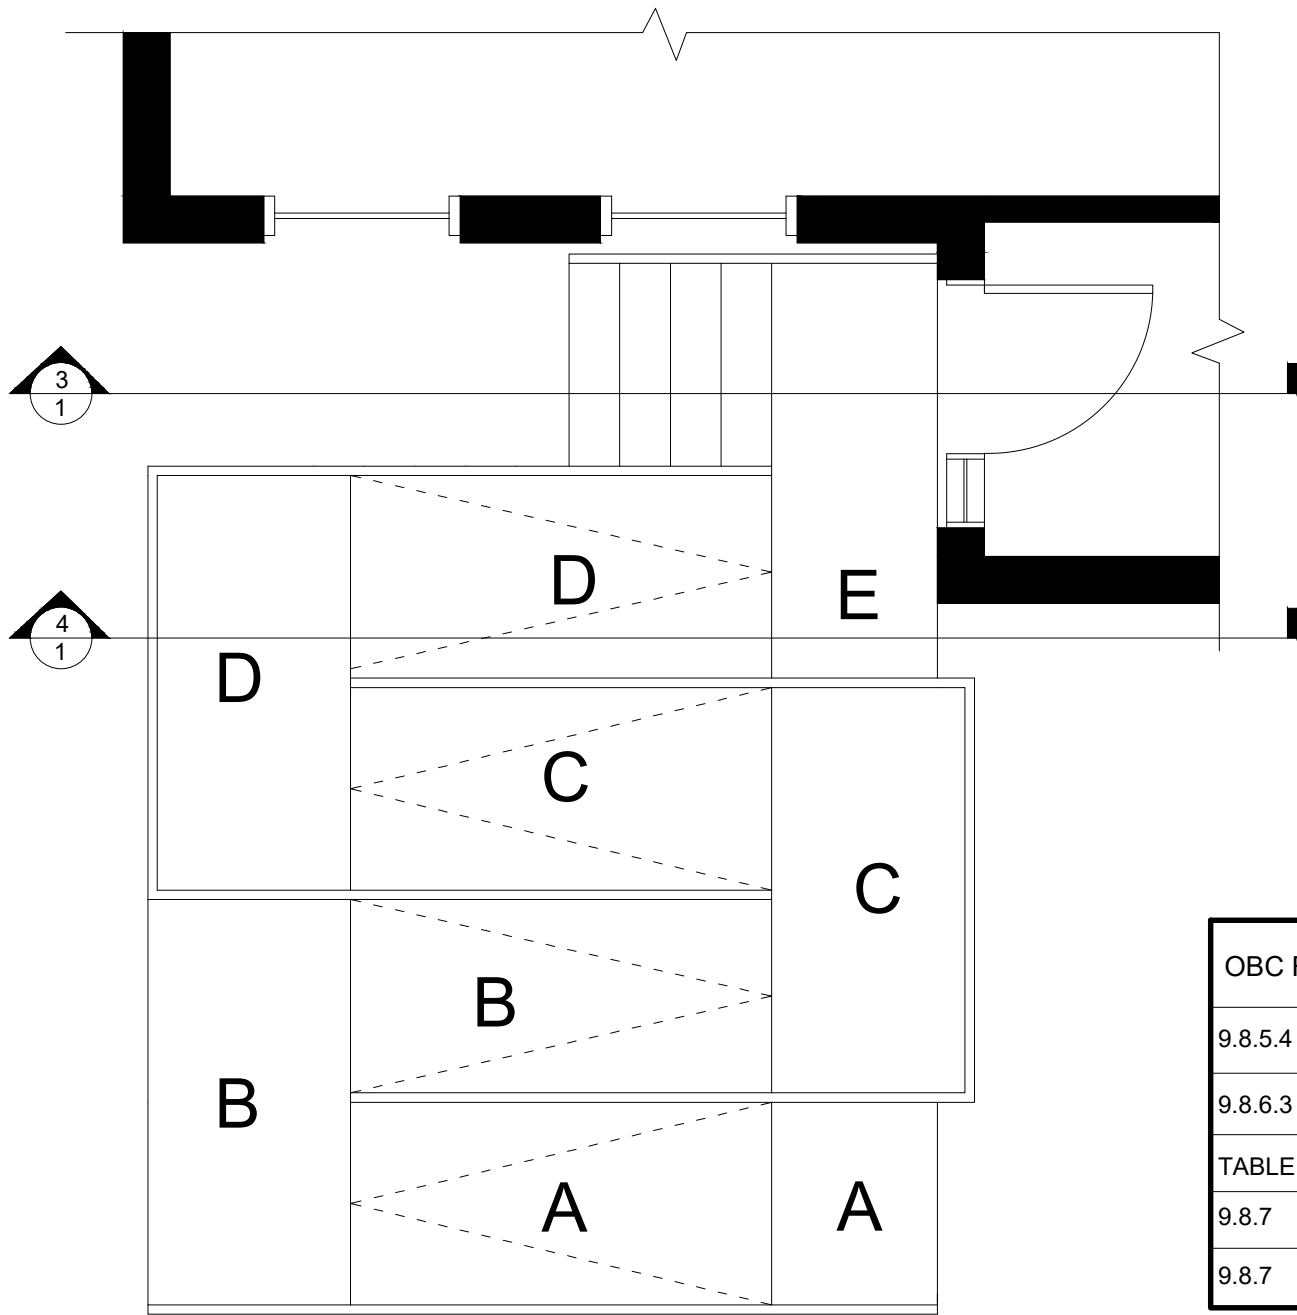

STAIR AND RAMP PLAN

SCALE: 1/2" = 1' - 0"

RAMP	LENGTH	WIDTH	RISE	DESIGNED SLOPE
RAMP PART A	2286mm	1100mm	190.5mm	1:12
LANDING A	900mm	1100mm	_____	_____
RAMP PART B	2286mm	1100mm	190.5mm	1:12
LANDING B	1100mm	2200mm	_____	_____
RAMP PART C	2286mm	1100mm	190.5mm	1:12
LANDING C	1100mm	2200mm	_____	_____
RAMP PART D	2286mm	1100mm	190.5mm	1:12
LANDING D	1100mm	2200mm	_____	_____
LANDING E	900mm	1100mm	_____	_____
STAIR TREAD	RISE	WIDTH	DEPTH	_____
25mm	900mm	1100mm	275mm (250mm WITHOUT 2 5mm TREAD DEPTH)	_____

OBC REFERENCE	REGULATION
9.8.5.4	MAXIMUM PERMITTED SLOPE OF THE RAMP: 1:10
9.8.6.3	MINIMUM PERMITTED SIZE OF LANDINGS: NOT LESS THAN WIDTH OF STAIR OR RAMP LANDING (LANDING TURNING THROUGH NOT LESS THAN 90 DEGREES)
TABLE 9.8.4.1	MAXIMUM PERMITTED RISE AND RUN OF STAIR: MAX. RUN = 355mm MIN. RUN = 210mm MAX. RISE = 200mm MIN. RISE = 125mm (PRIVATE)
9.8.7	REQUIREMENTS FOR A HANDRAIL(S) FOR RAMP: 60mm MIN. DISTANCE BETWEEN WALL (9.8.7.5), 865-1070mm HEIGHT (9.8.7.4), 2 HANDRAILS SERVING RAMP (TABLE 9.8.7.1)
9.8.7	REQUIREMENTS FOR A HANDRAIL(S) FOR STAIR: 60mm MIN. DISTANCE BETWEEN WALL (9.8.7.5), 865-1070mm HEIGHT (9.8.7.4), 2 HANDRAILS SERVING STAIRS (TABLE 9.8.7.1)

PROJECT:
DETAIL 3

DRAWING TITLE:
STAIR AND
RAMP PLAN


COURSE:
ARCH71210
CONSTRUCTION
MATERIALS
AND METHODS

NAME: SYDNEY DETWEILER

DATE: 20/04/22

SCALE: 1/2" = 1' - 0"

SHEET #
1

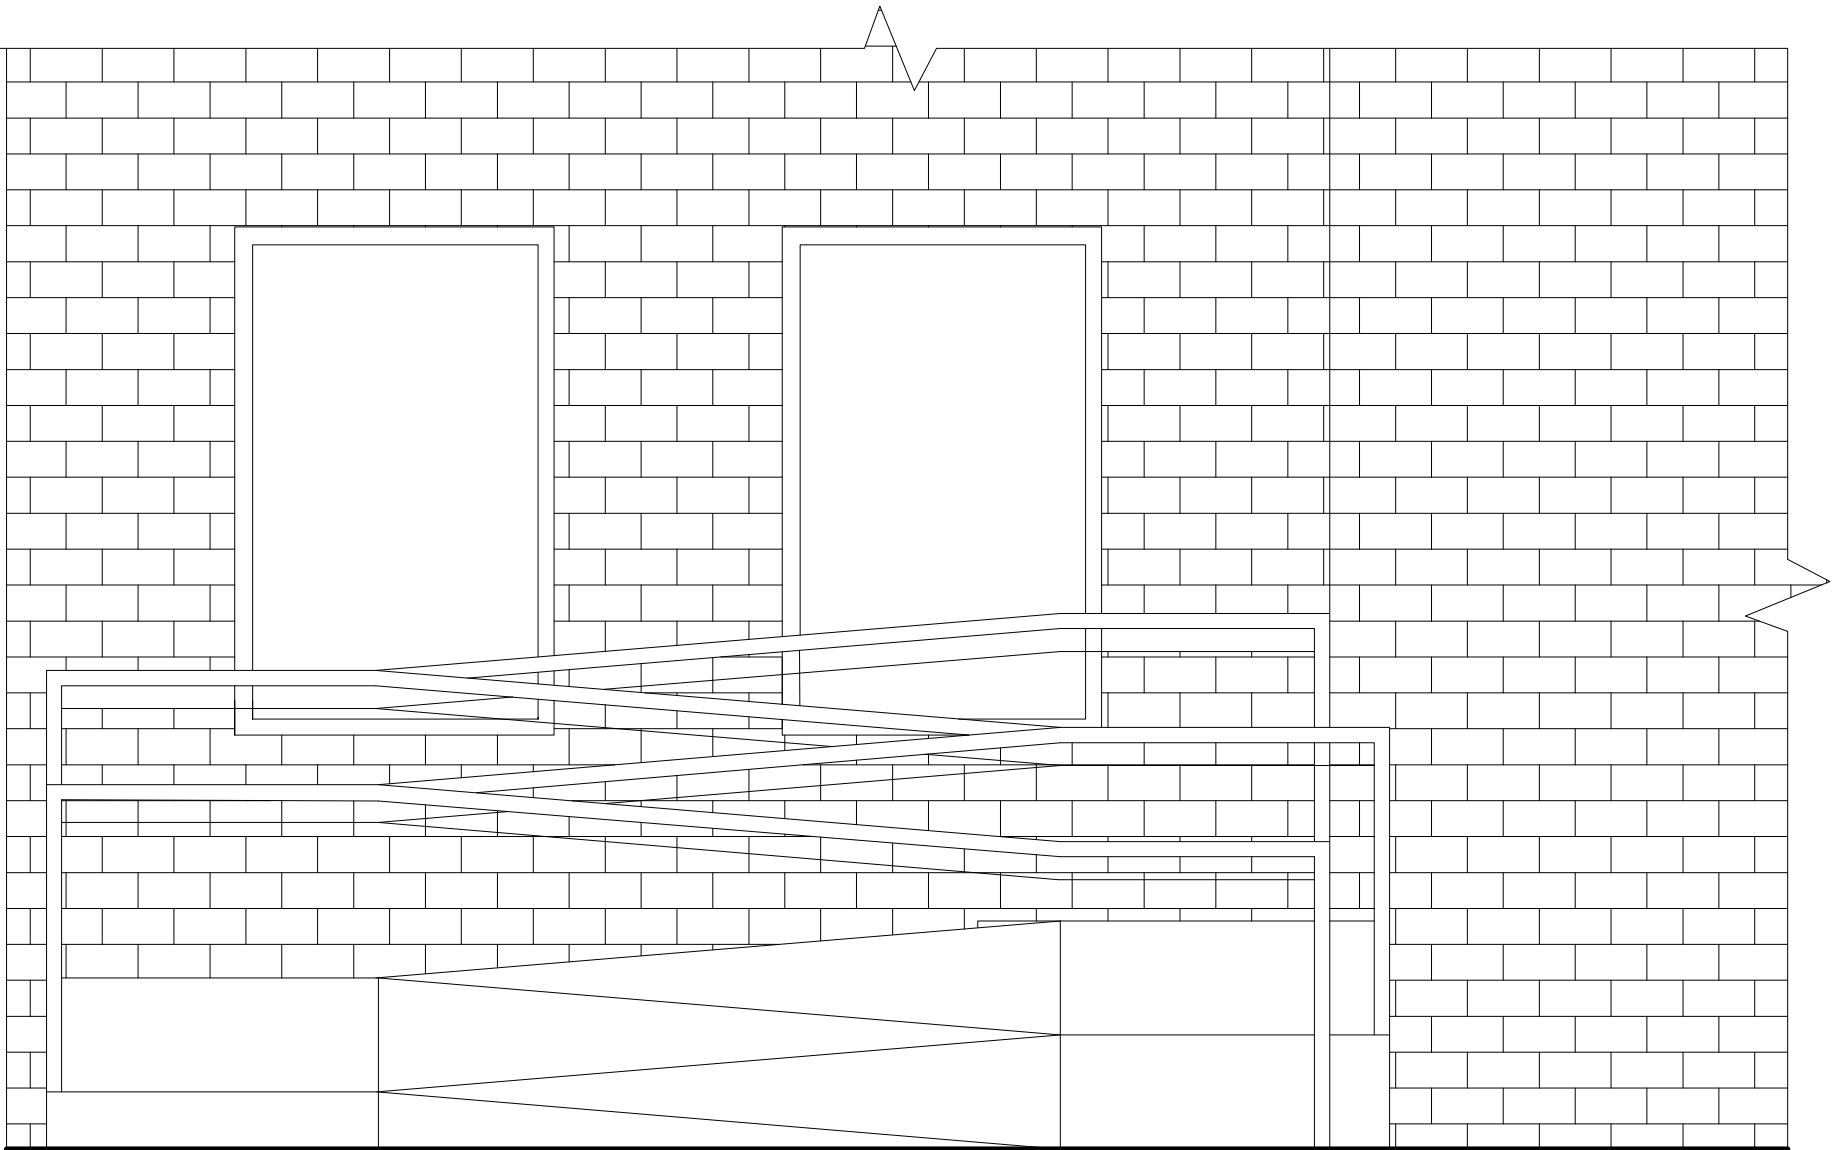

STAIR AND RAMP ELEVATION

SCALE: 1/2" = 1' - 0"

PROJECT:
DETAIL 3

DRAWING TITLE:
**STAIR AND
RAMP
ELEVATION**

COURSE:
ARCH71210
CONSTRUCTION
MATERIALS
AND METHODS


NAME: SYDNEY DETWEILER

DATE: 20/04/22

SCALE: 1/2" = 1' - 0"

SHEET #

2

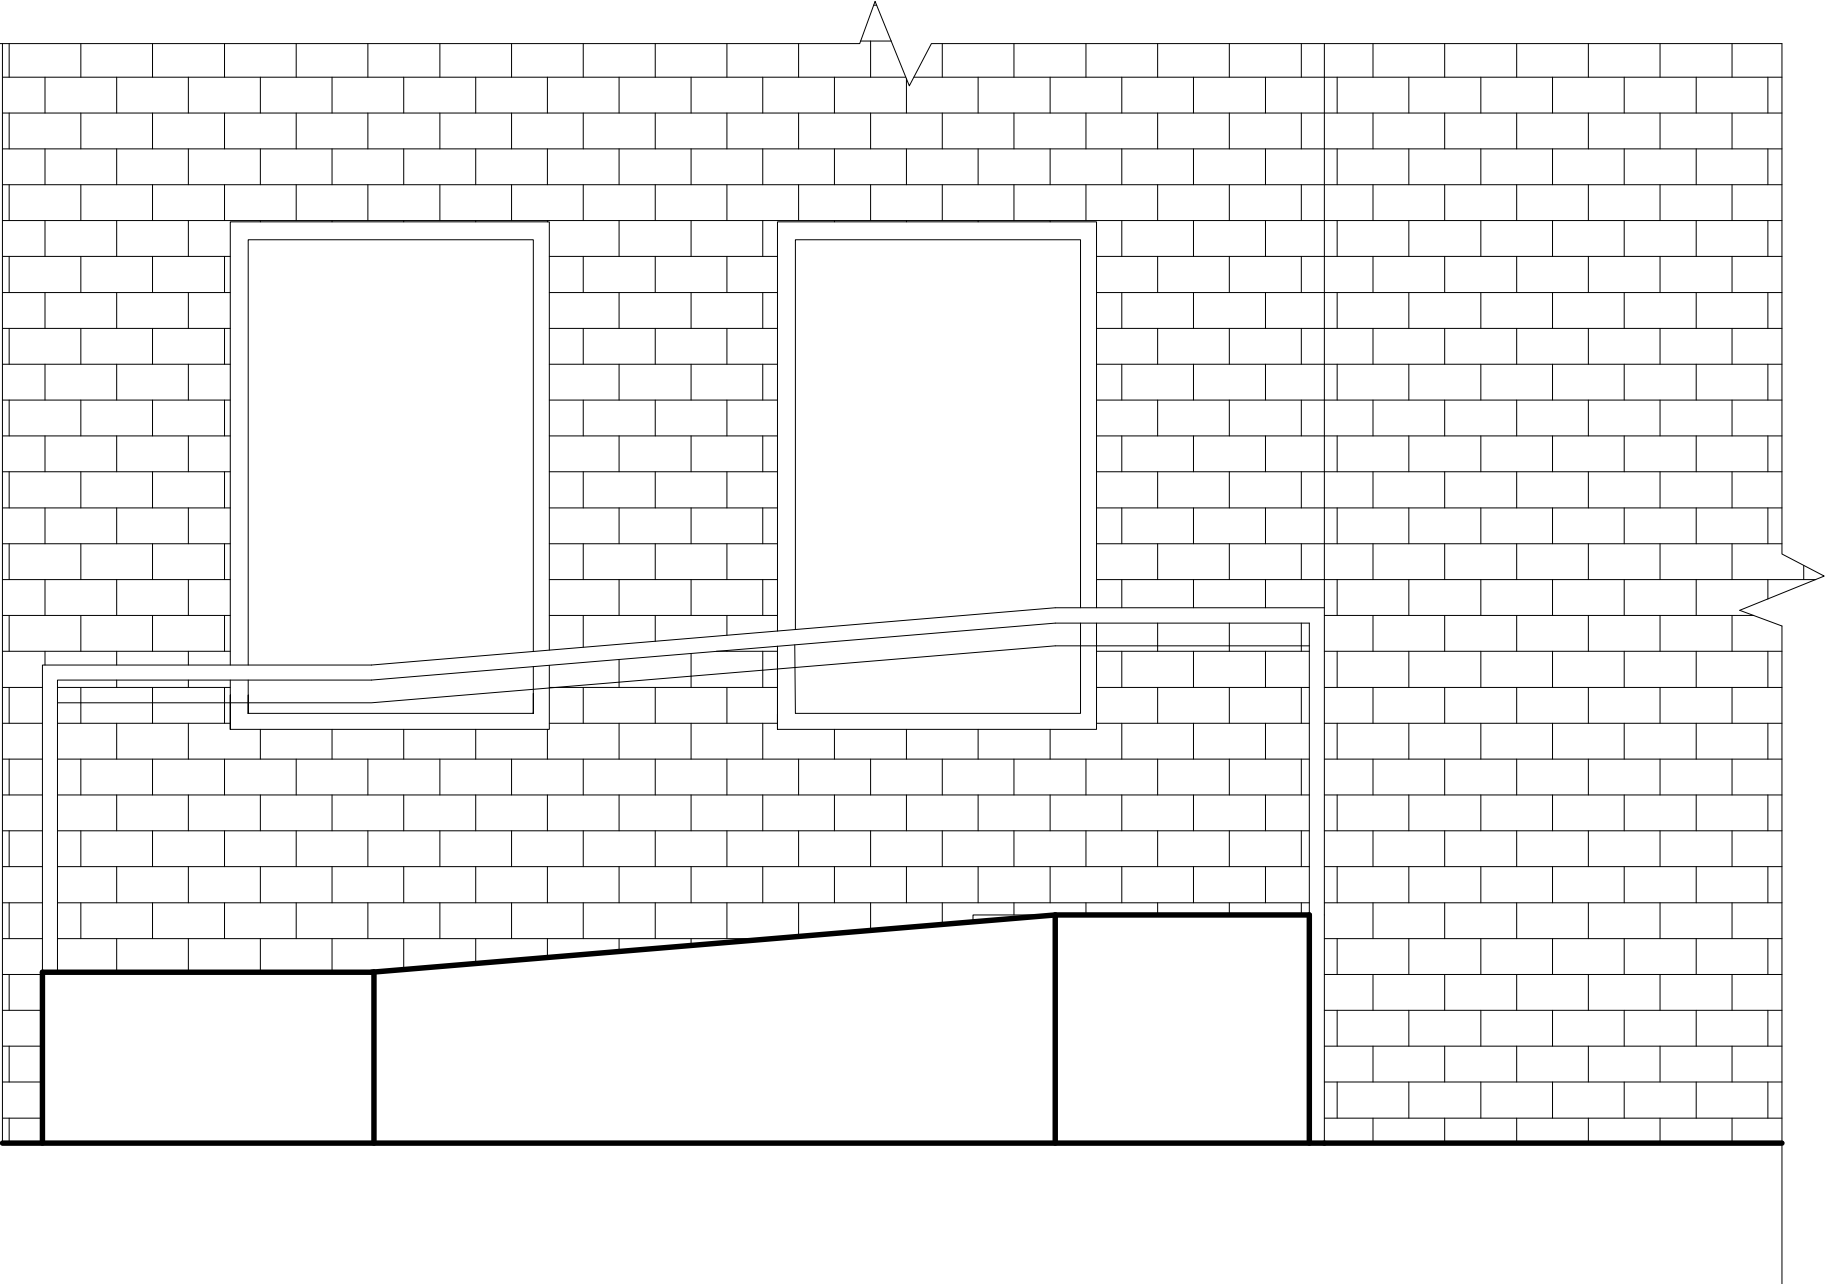

RAMP SECTION
SCALE: 1/2" = 1' - 0"


PROJECT:
DETAIL 3

DRAWING TITLE:
RAMP SECTION

COURSE:
ARCH71210
CONSTRUCTION
MATERIALS
AND METHODS

NAME: SYDNEY DETWEILER

DATE: 20/04/22	SHEET # 3
SCALE: 1/2" = 1' - 0"	

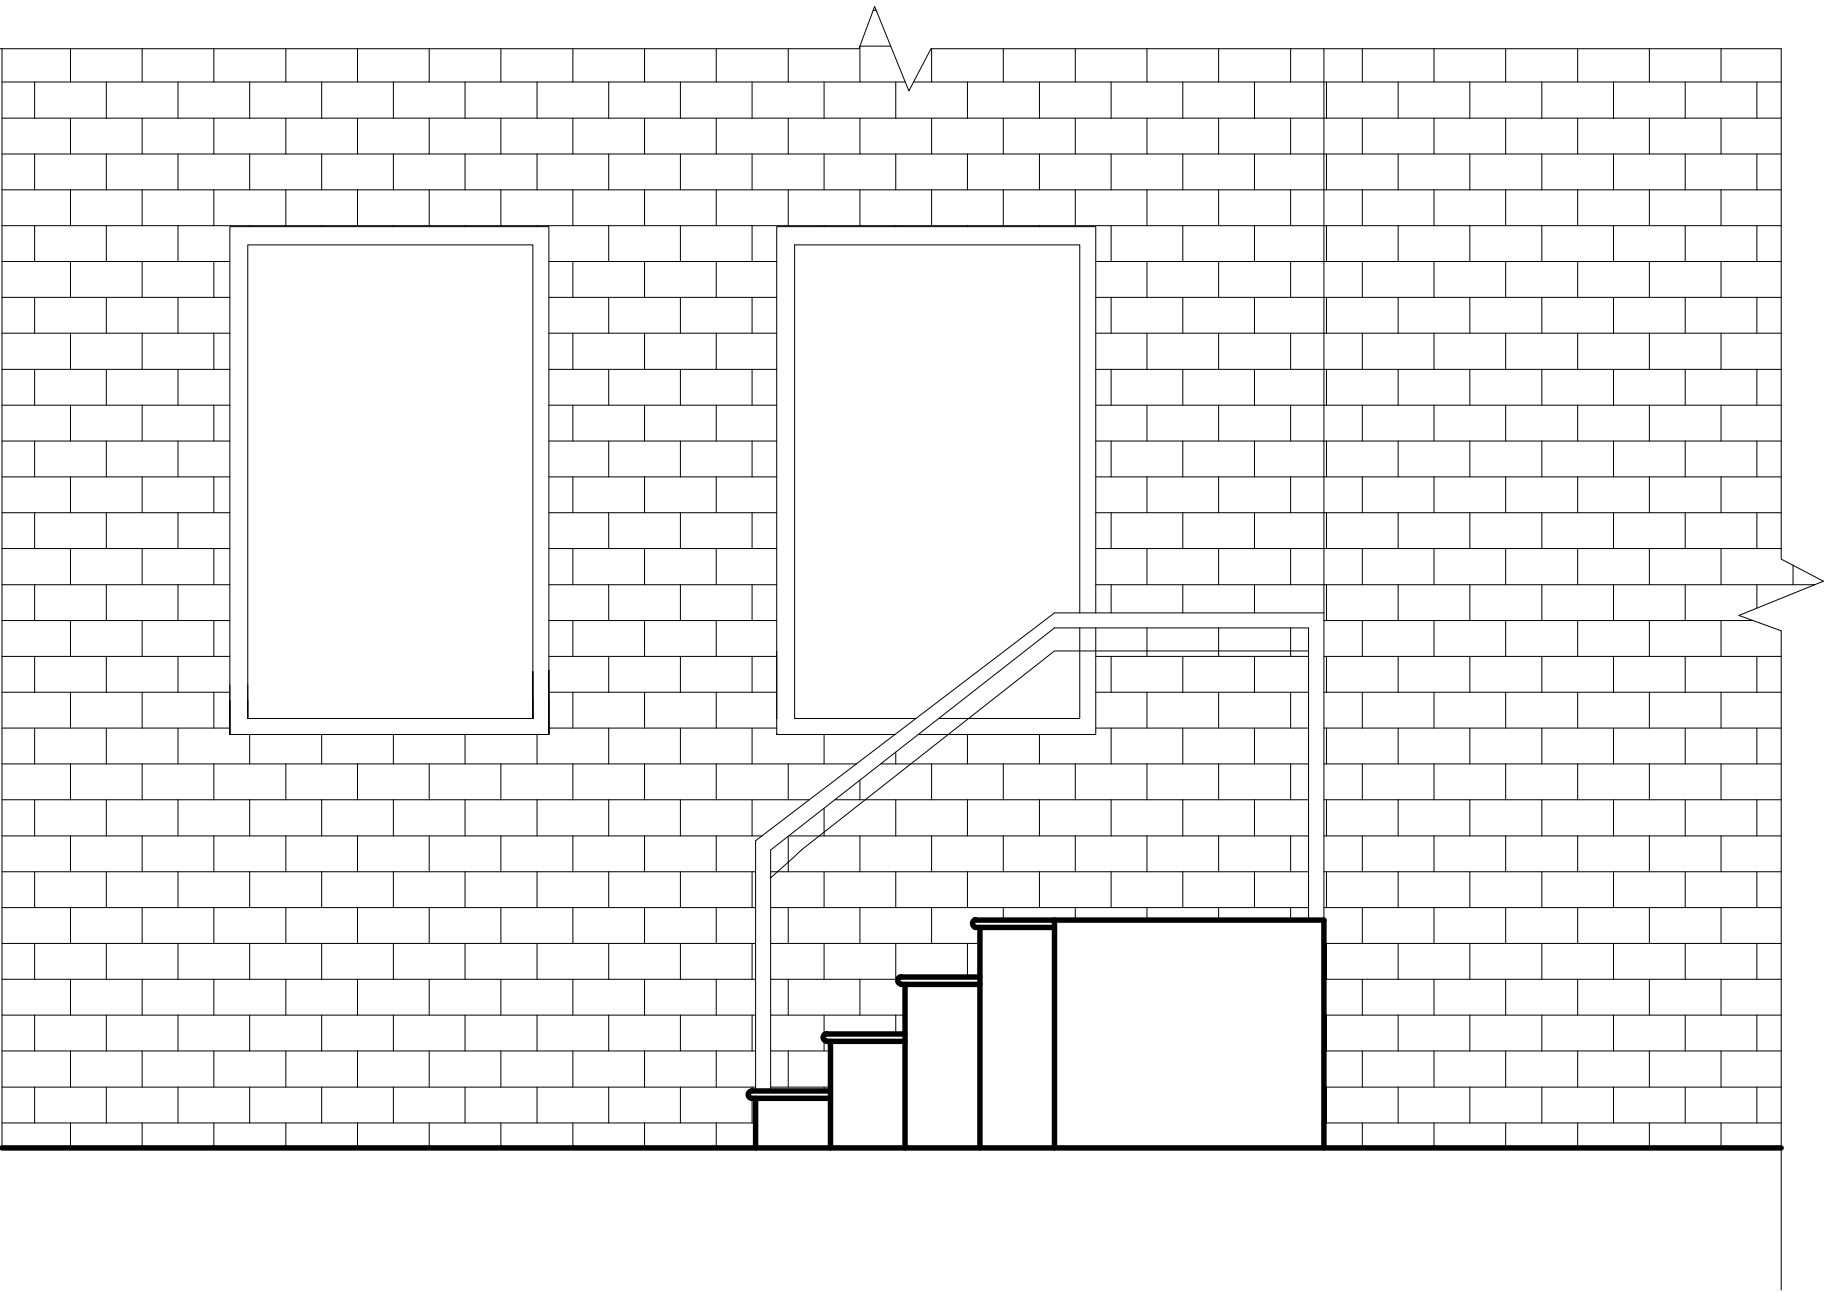

STAIR SECTION

SCALE: 1/2" = 1' - 0"

PROJECT:
DETAIL 3

DRAWING TITLE:
STAIR SECTION

COURSE:
ARCH71210
CONSTRUCTION
MATERIALS
AND METHODS

NAME: SYDNEY DETWEILER

DATE: 20/04/22

SCALE: 1/2" = 1' - 0"

SHEET #
4