





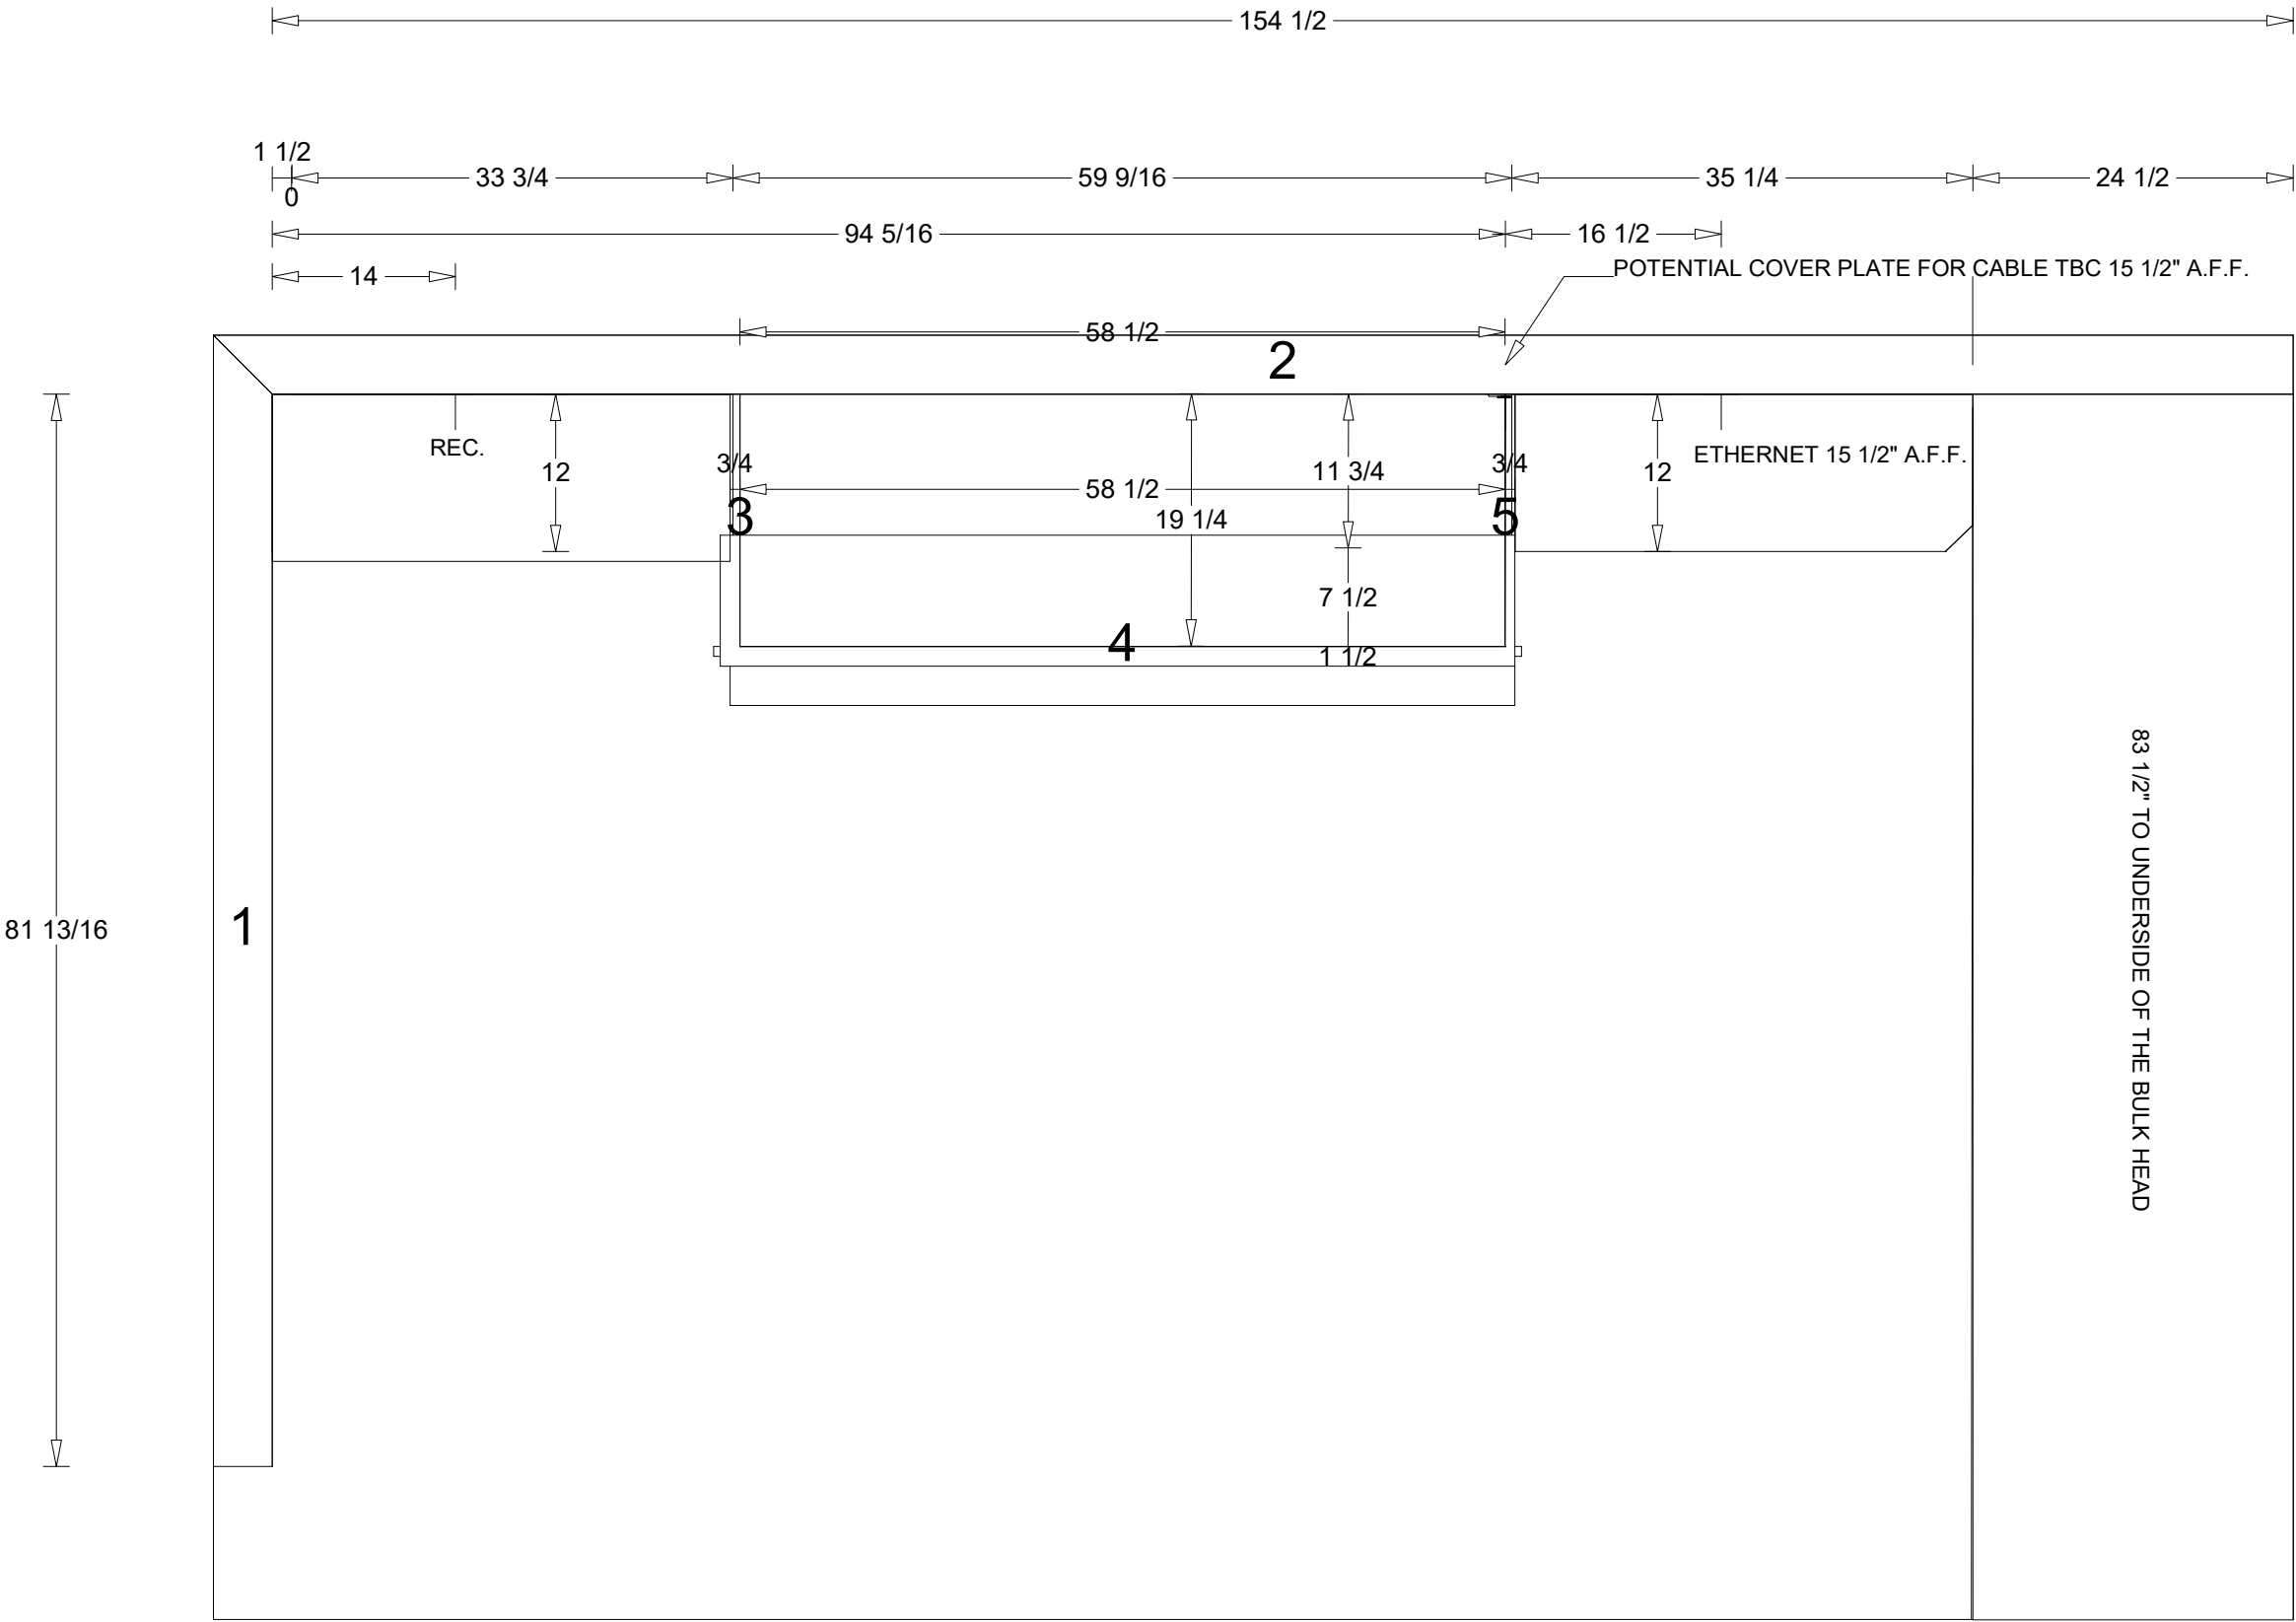

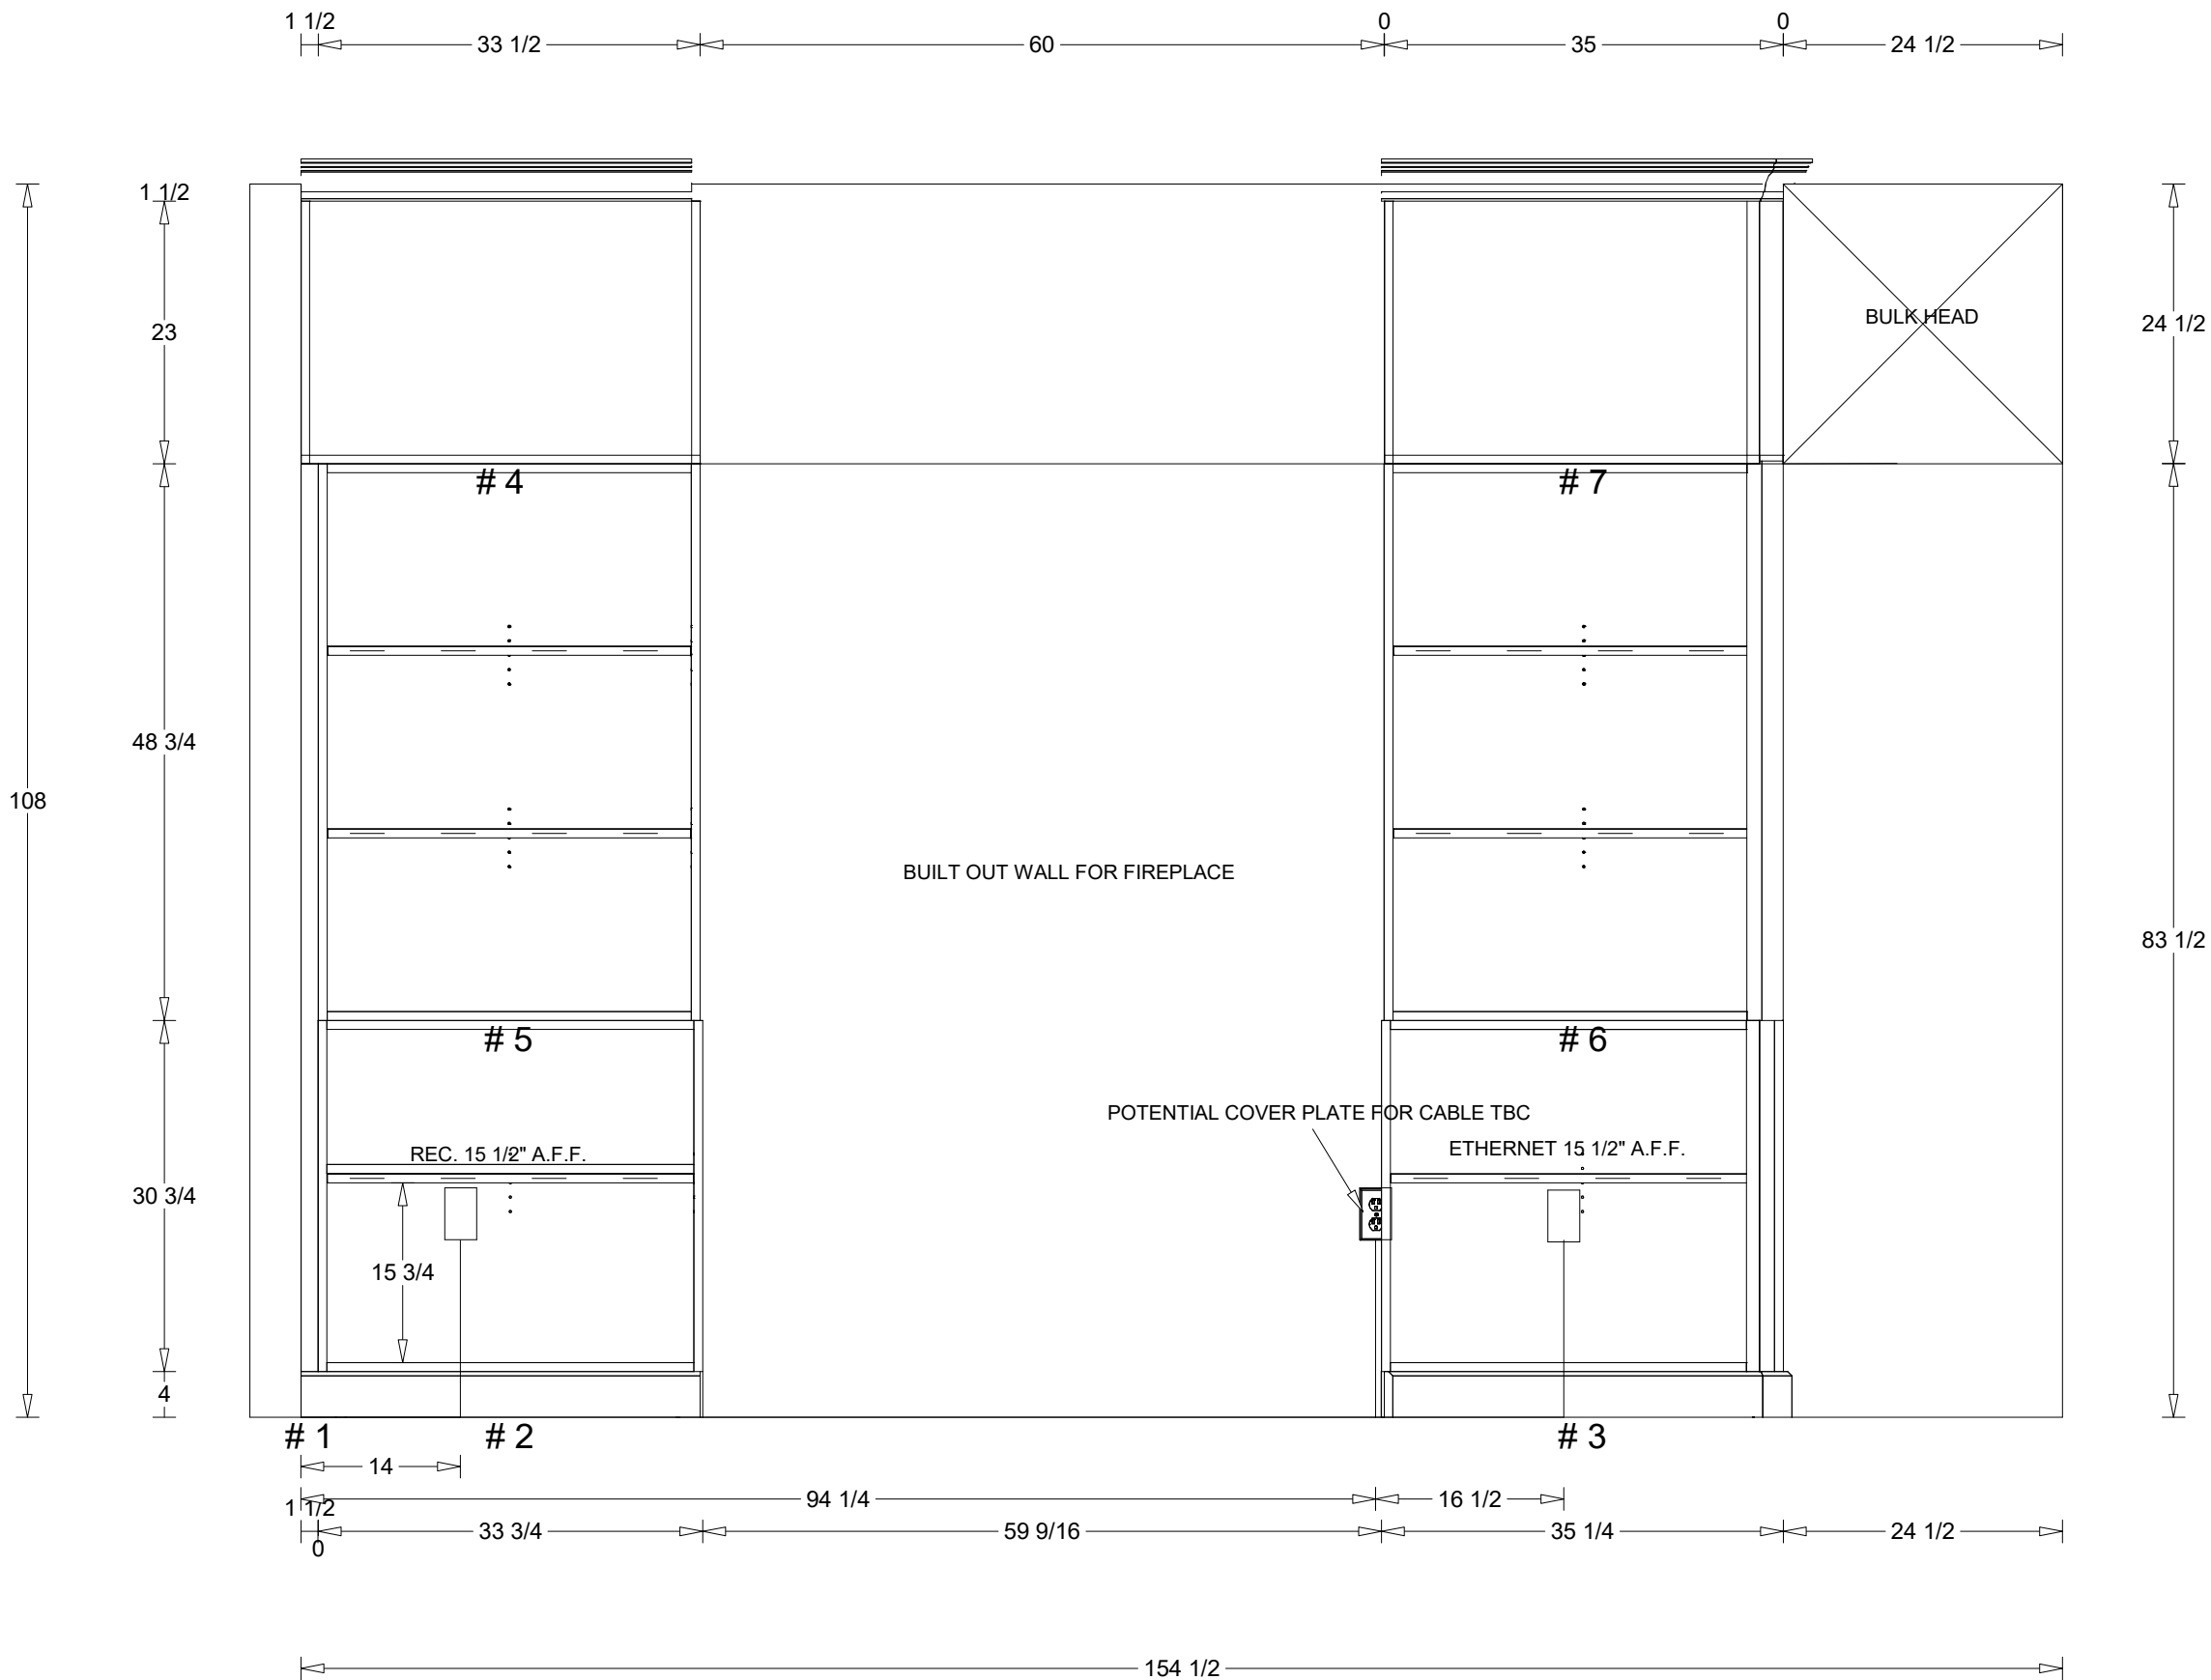

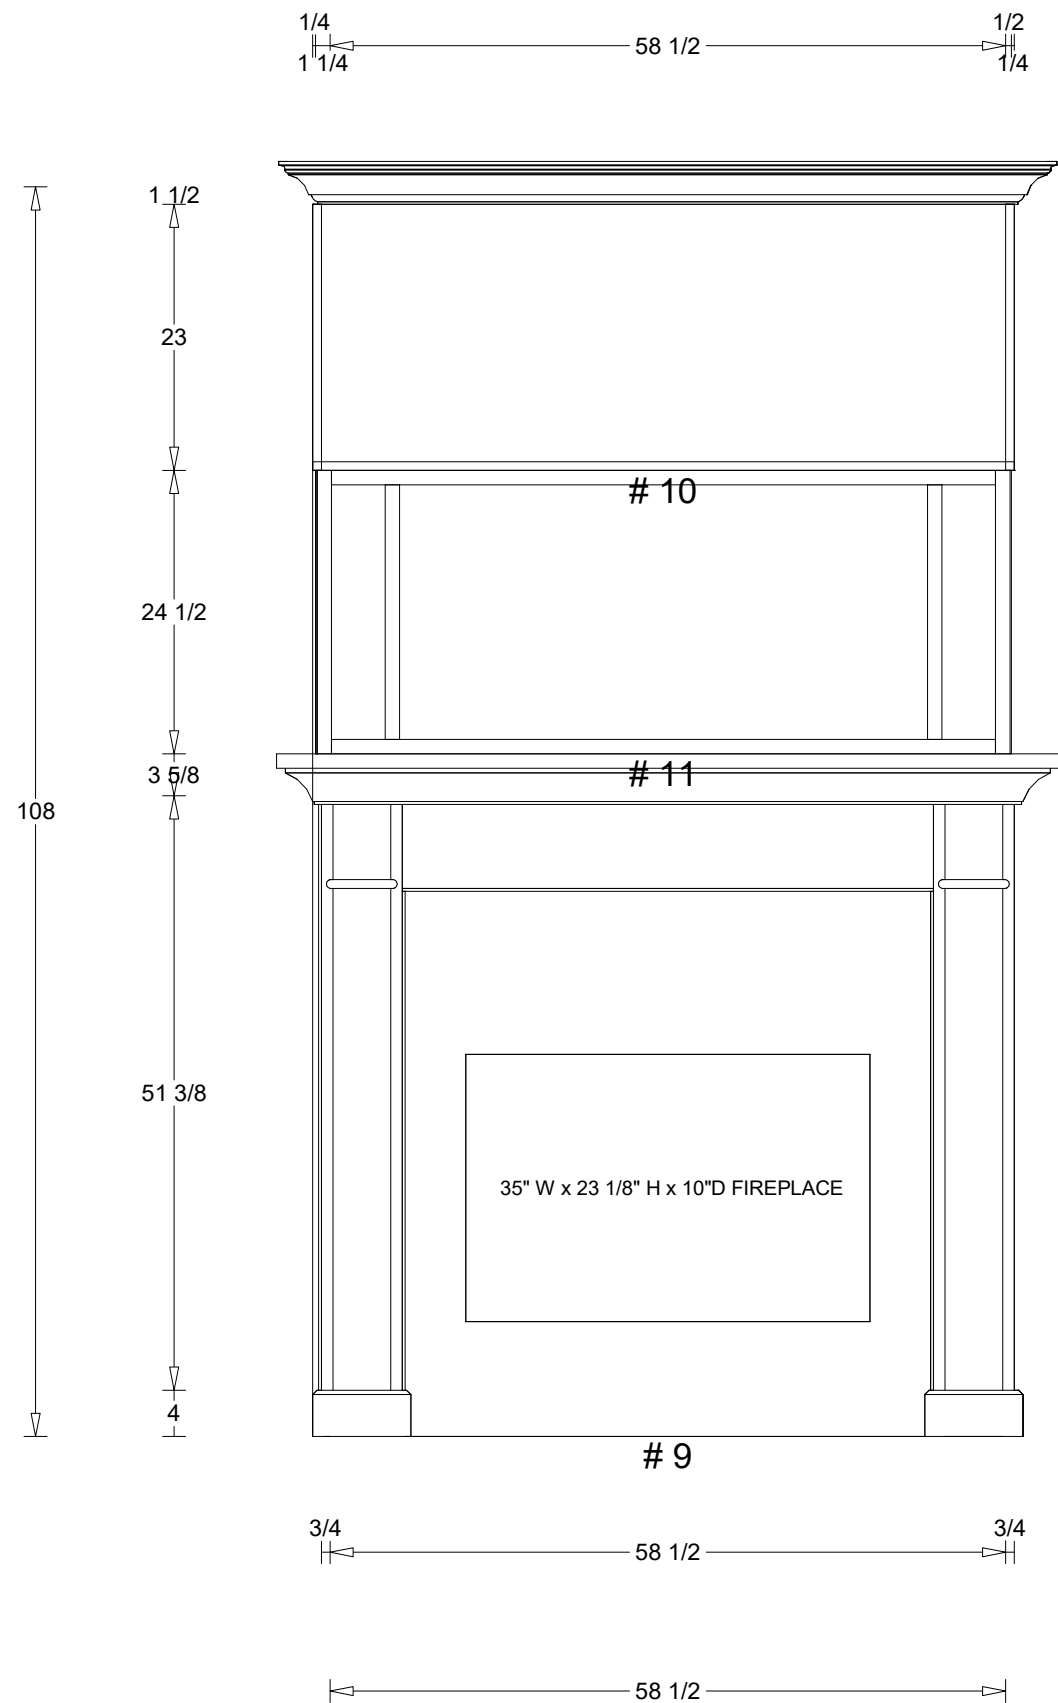

	Blue Fireplace		ph#:	ph. 519-638-5961
	Job #: Room:		Designed By: Emily Bernhardt Engineer:	128 Wellington St. North PO Box 89 Drayton ON N0G 1P0
	Site Contact: ph#:			08/22/23
				pg 3 of 6

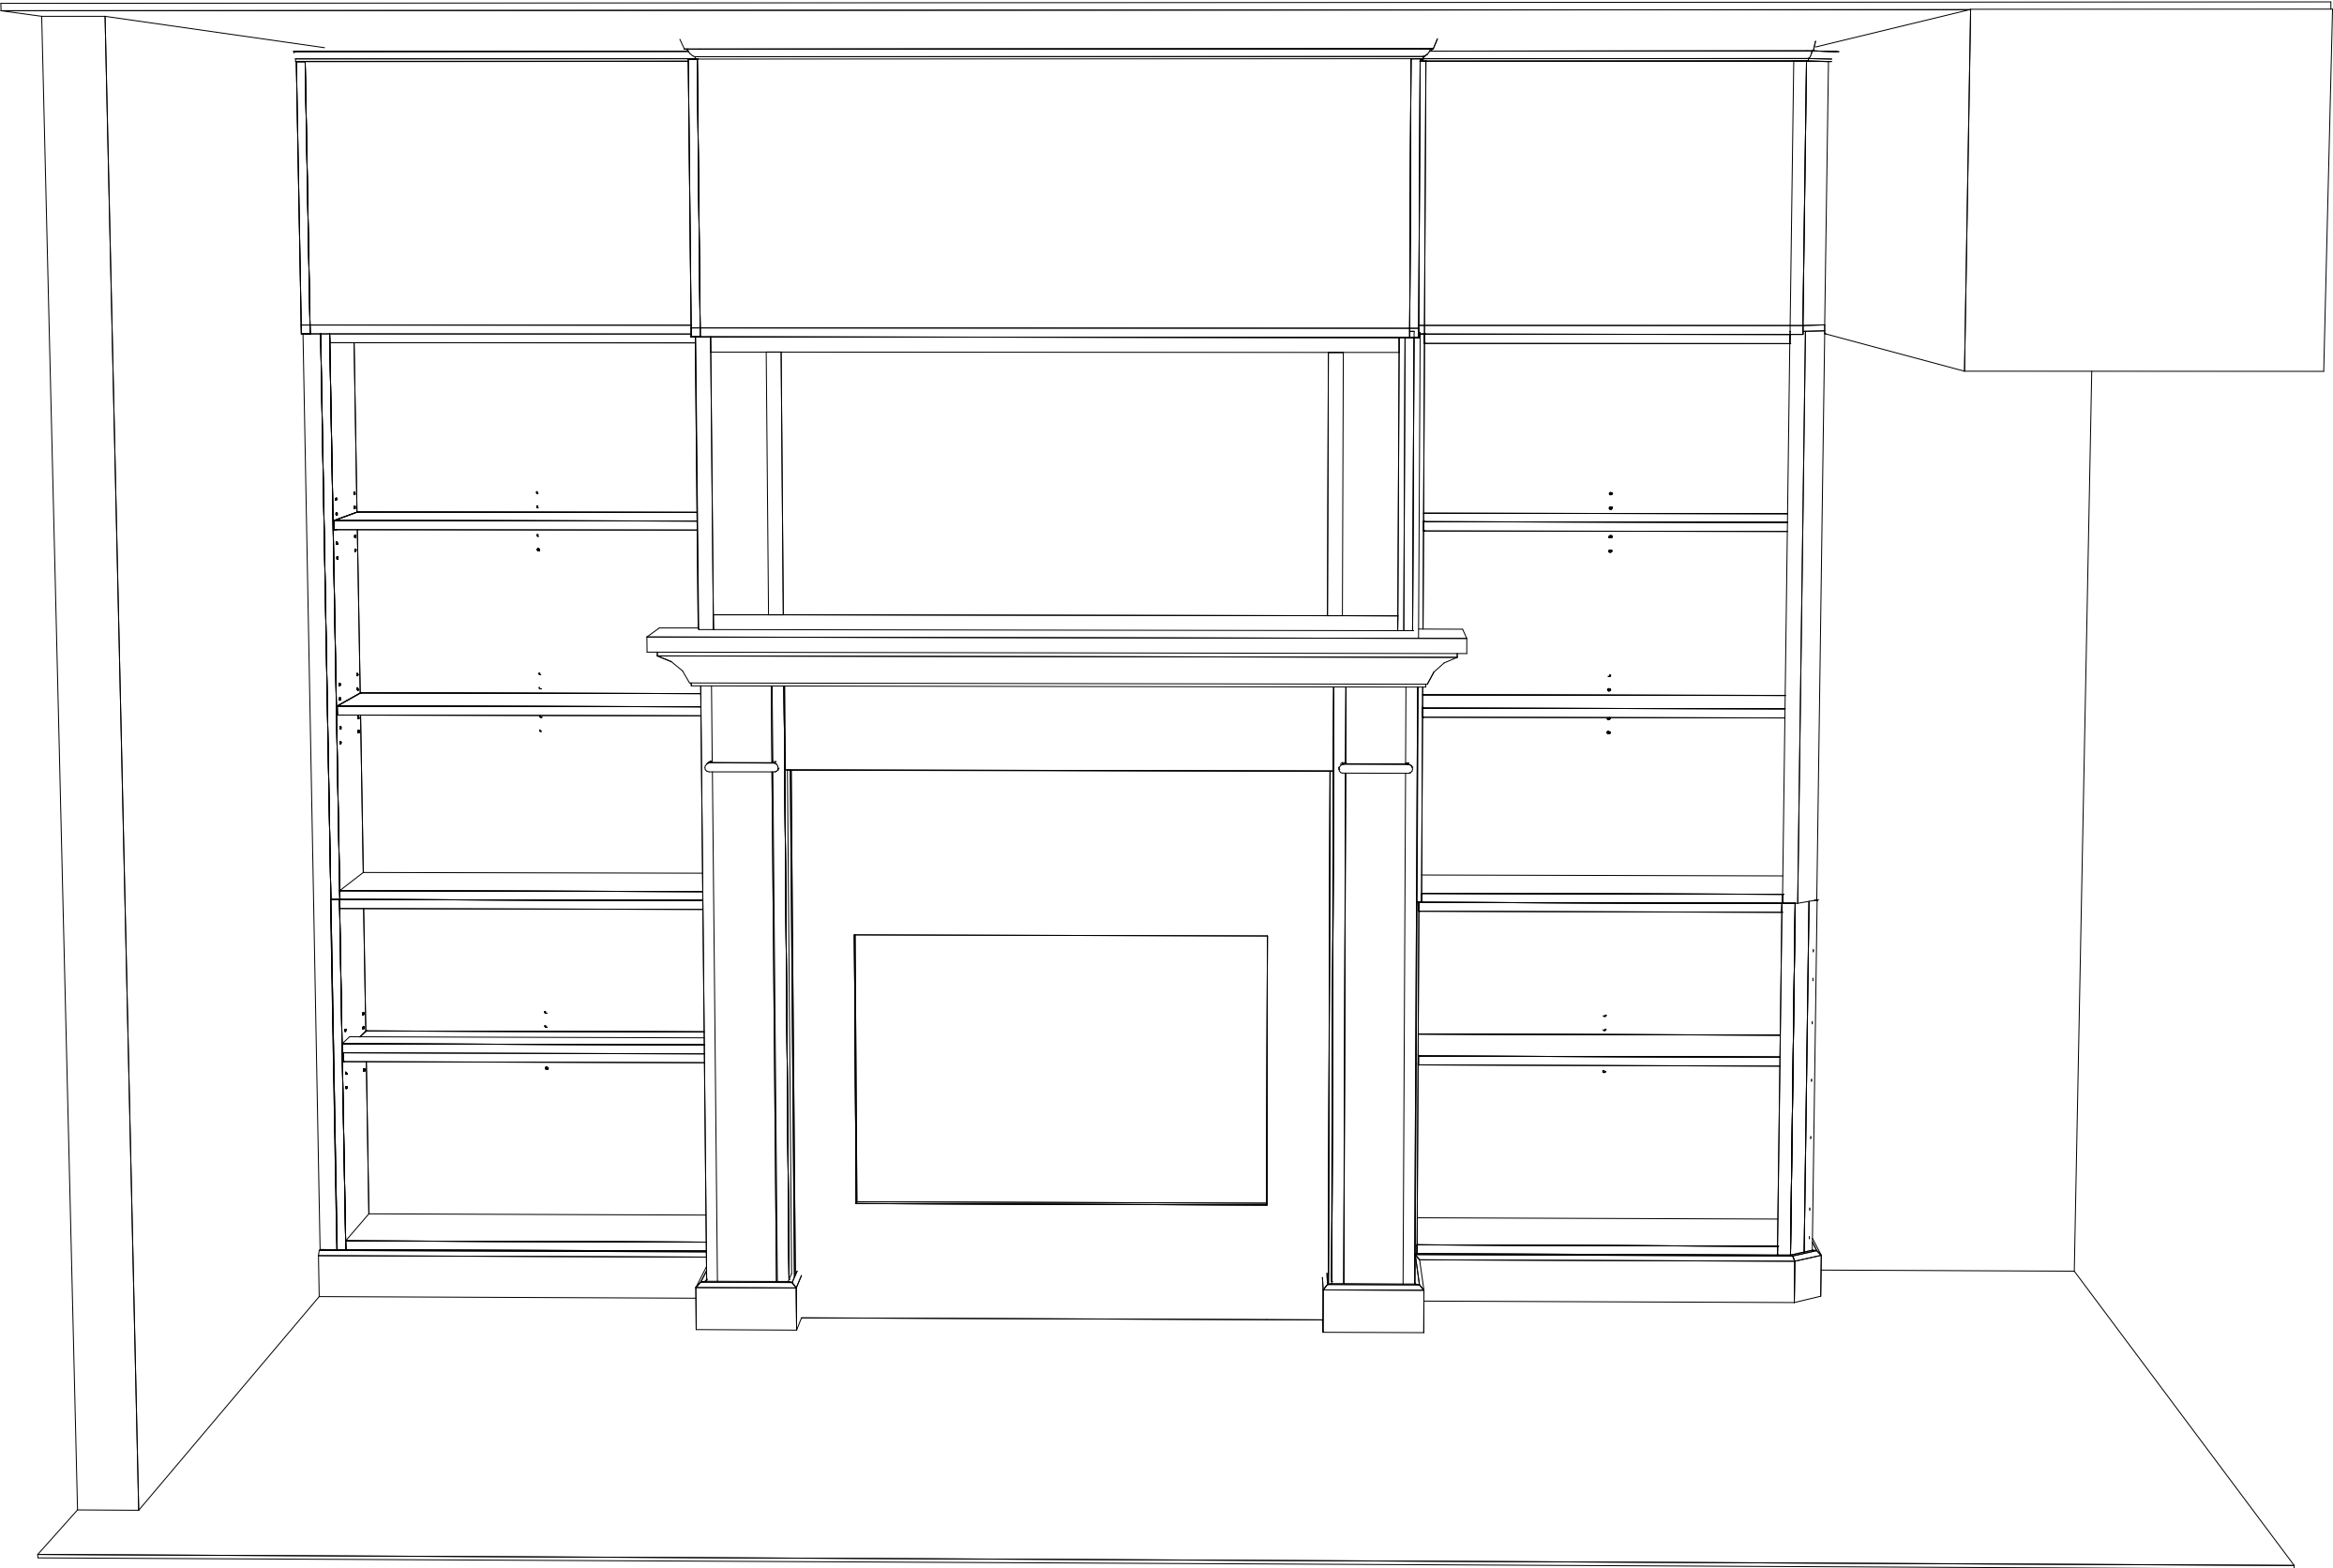

Michelle Finneran

Job #: 7023
Room: Default

Site Contact: (289)-423-8517 ph#: (289)-423-8517

ph#: michelle.finneran@gmail.com
98 Maple Street , Drayton, ON,

Designed By: Emily Bernhardt
Engineer:

ph. 519-638-5961

128 Wellington St. North
PO Box 89
Drayton ON N0G 1P0

08/22/23

pg 4 of 6



Michelle Finneran

Job #: 7023
Room: Default

Site Contact: (289)-423-8517 ph#: (289)-423-8517

ph#: michelle.finneran@gmail.com
98 Maple Street , Drayton, ON,

Designed By: Emily Bernhardt
Engineer:

ph. 519-638-5961

128 Wellington St. North
PO Box 89
Drayton ON N0G 1P0

08/22/23

pg 5 of 6