

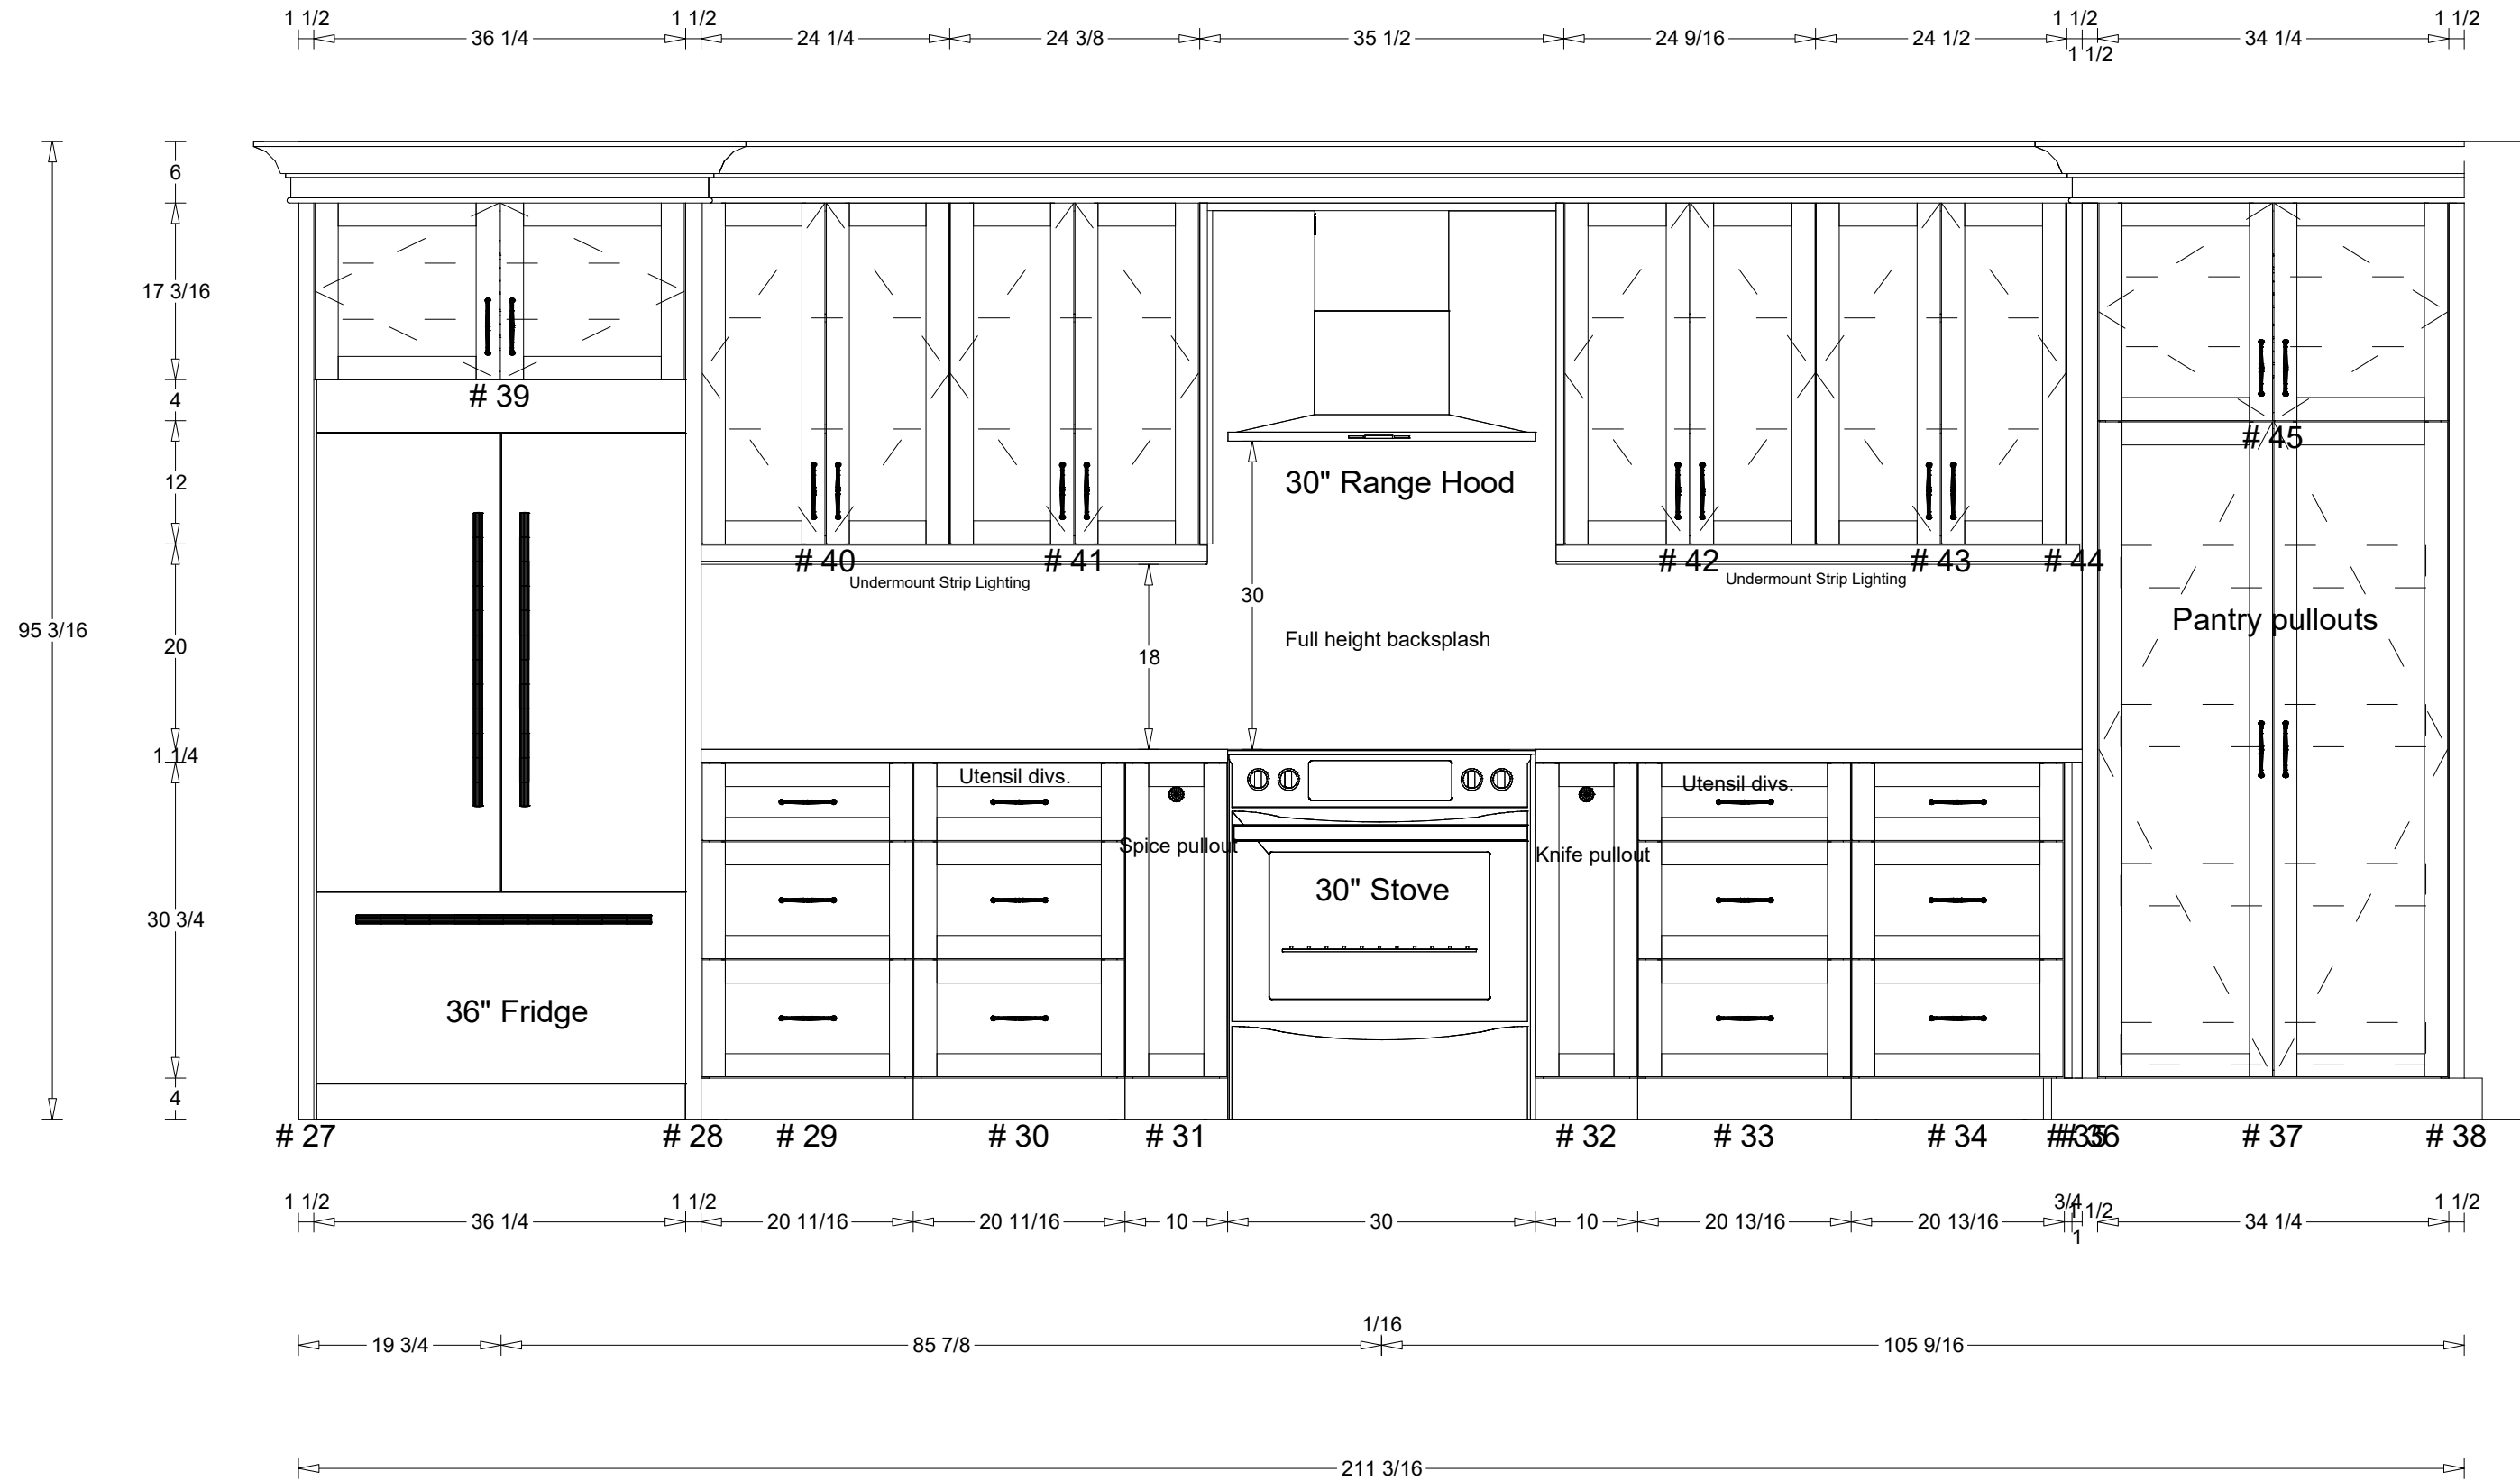
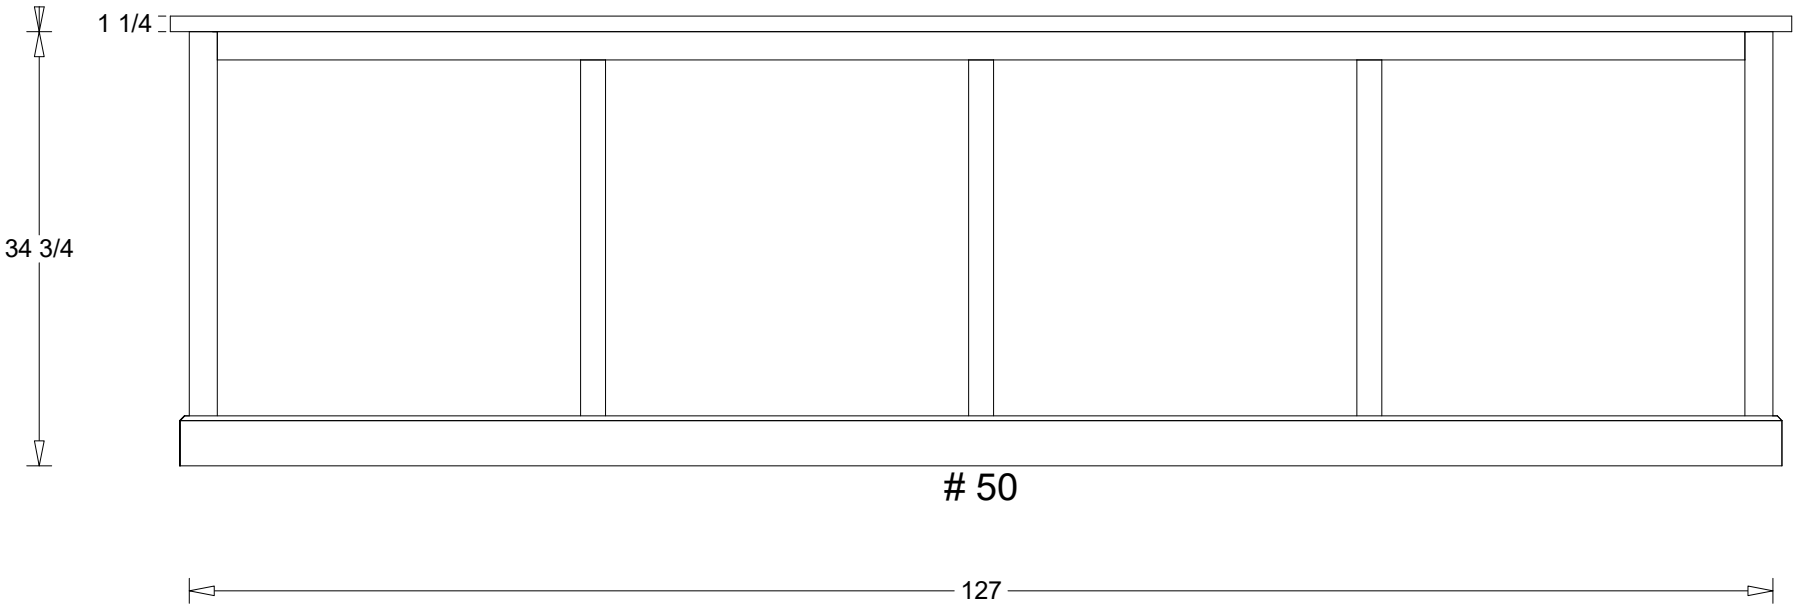


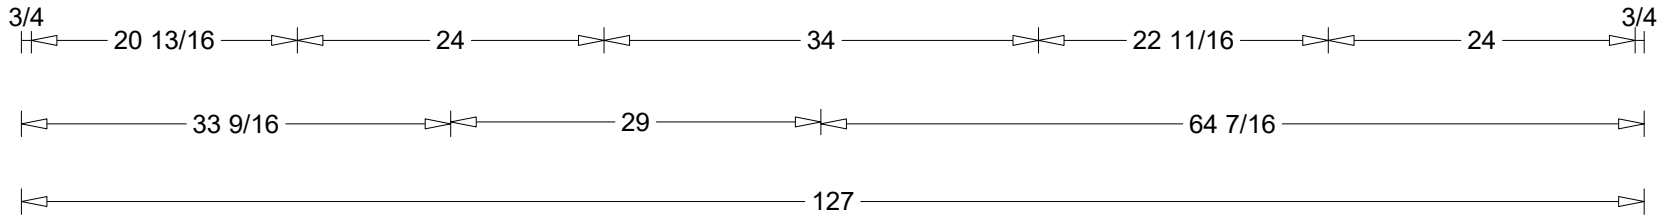


Option 2

	Saunders Kitchen	ph#:	ph. 519-638-5961
		128 Wellington St. North PO Box 89 Drayton ON N0G 1P0	
	Job #: Room: Kitchen	Designed By: Derek Frey Engineer:	08/15/23
	ph#:		pg 12 of 17

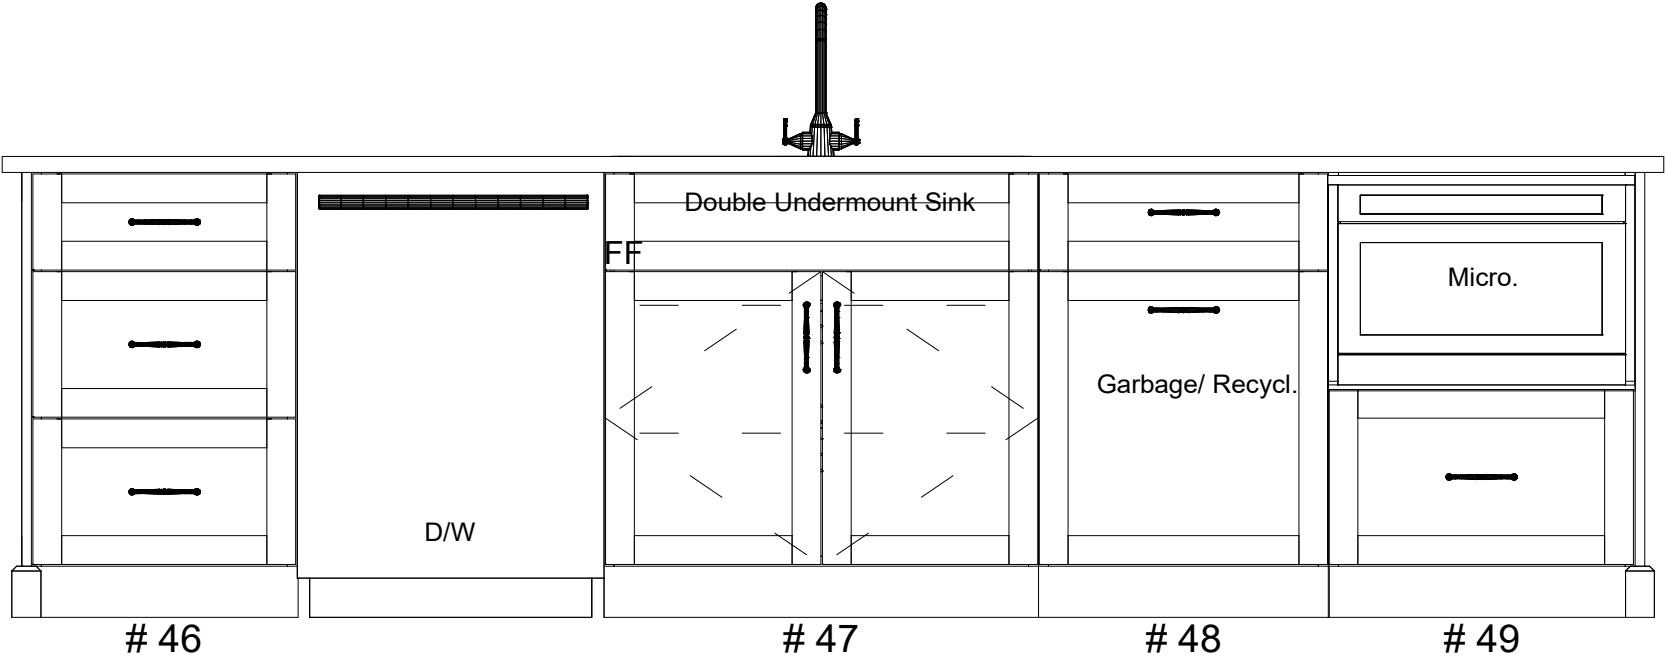


Option 2

	Saunders Kitchen		ph#:	ph. 519-638-5961
	Job #: Room: Kitchen		Designed By: Derek Frey Engineer:	128 Wellington St. North PO Box 89 Drayton ON N0G 1P0
				08/15/23
			ph#:	pg 13 of 17

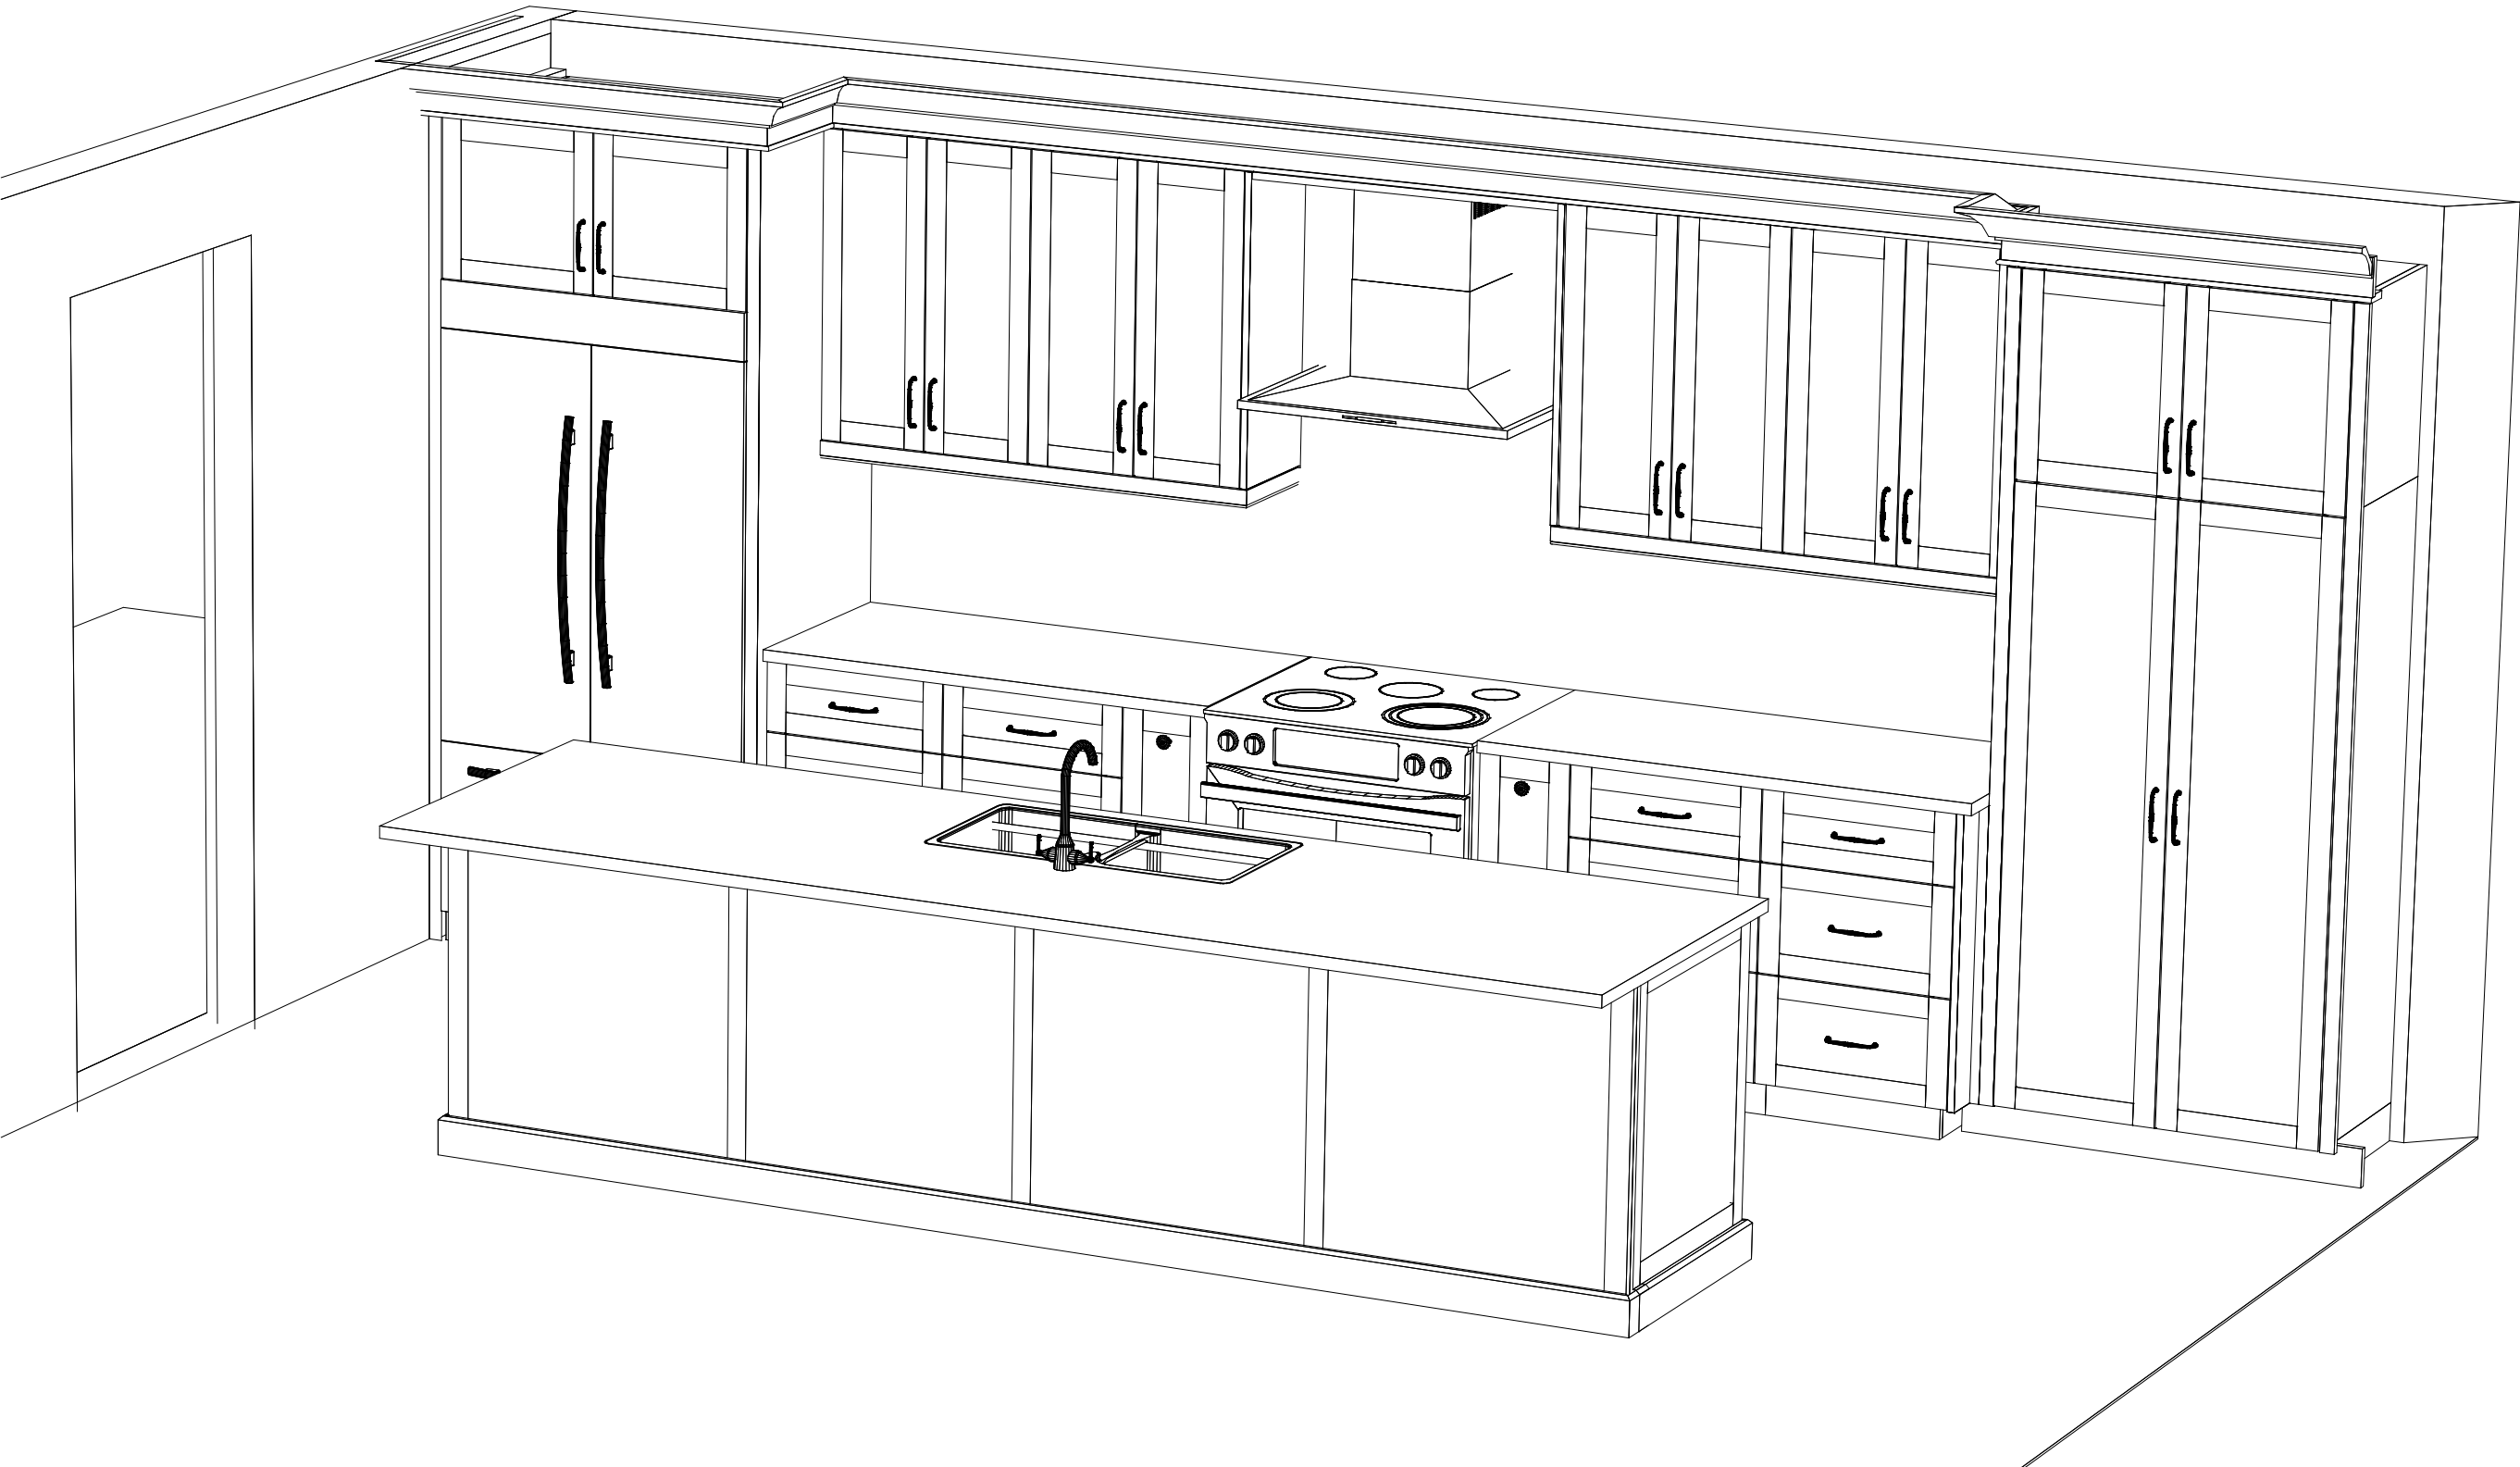

Option 2

	Saunders Kitchen	ph#:	ph. 519-638-5961
		Designed By: Derek Frey Engineer:	128 Wellington St. North PO Box 89 Drayton ON N0G 1P0
	Job #: Room: Kitchen	ph#:	08/15/23 pg 14 of 17

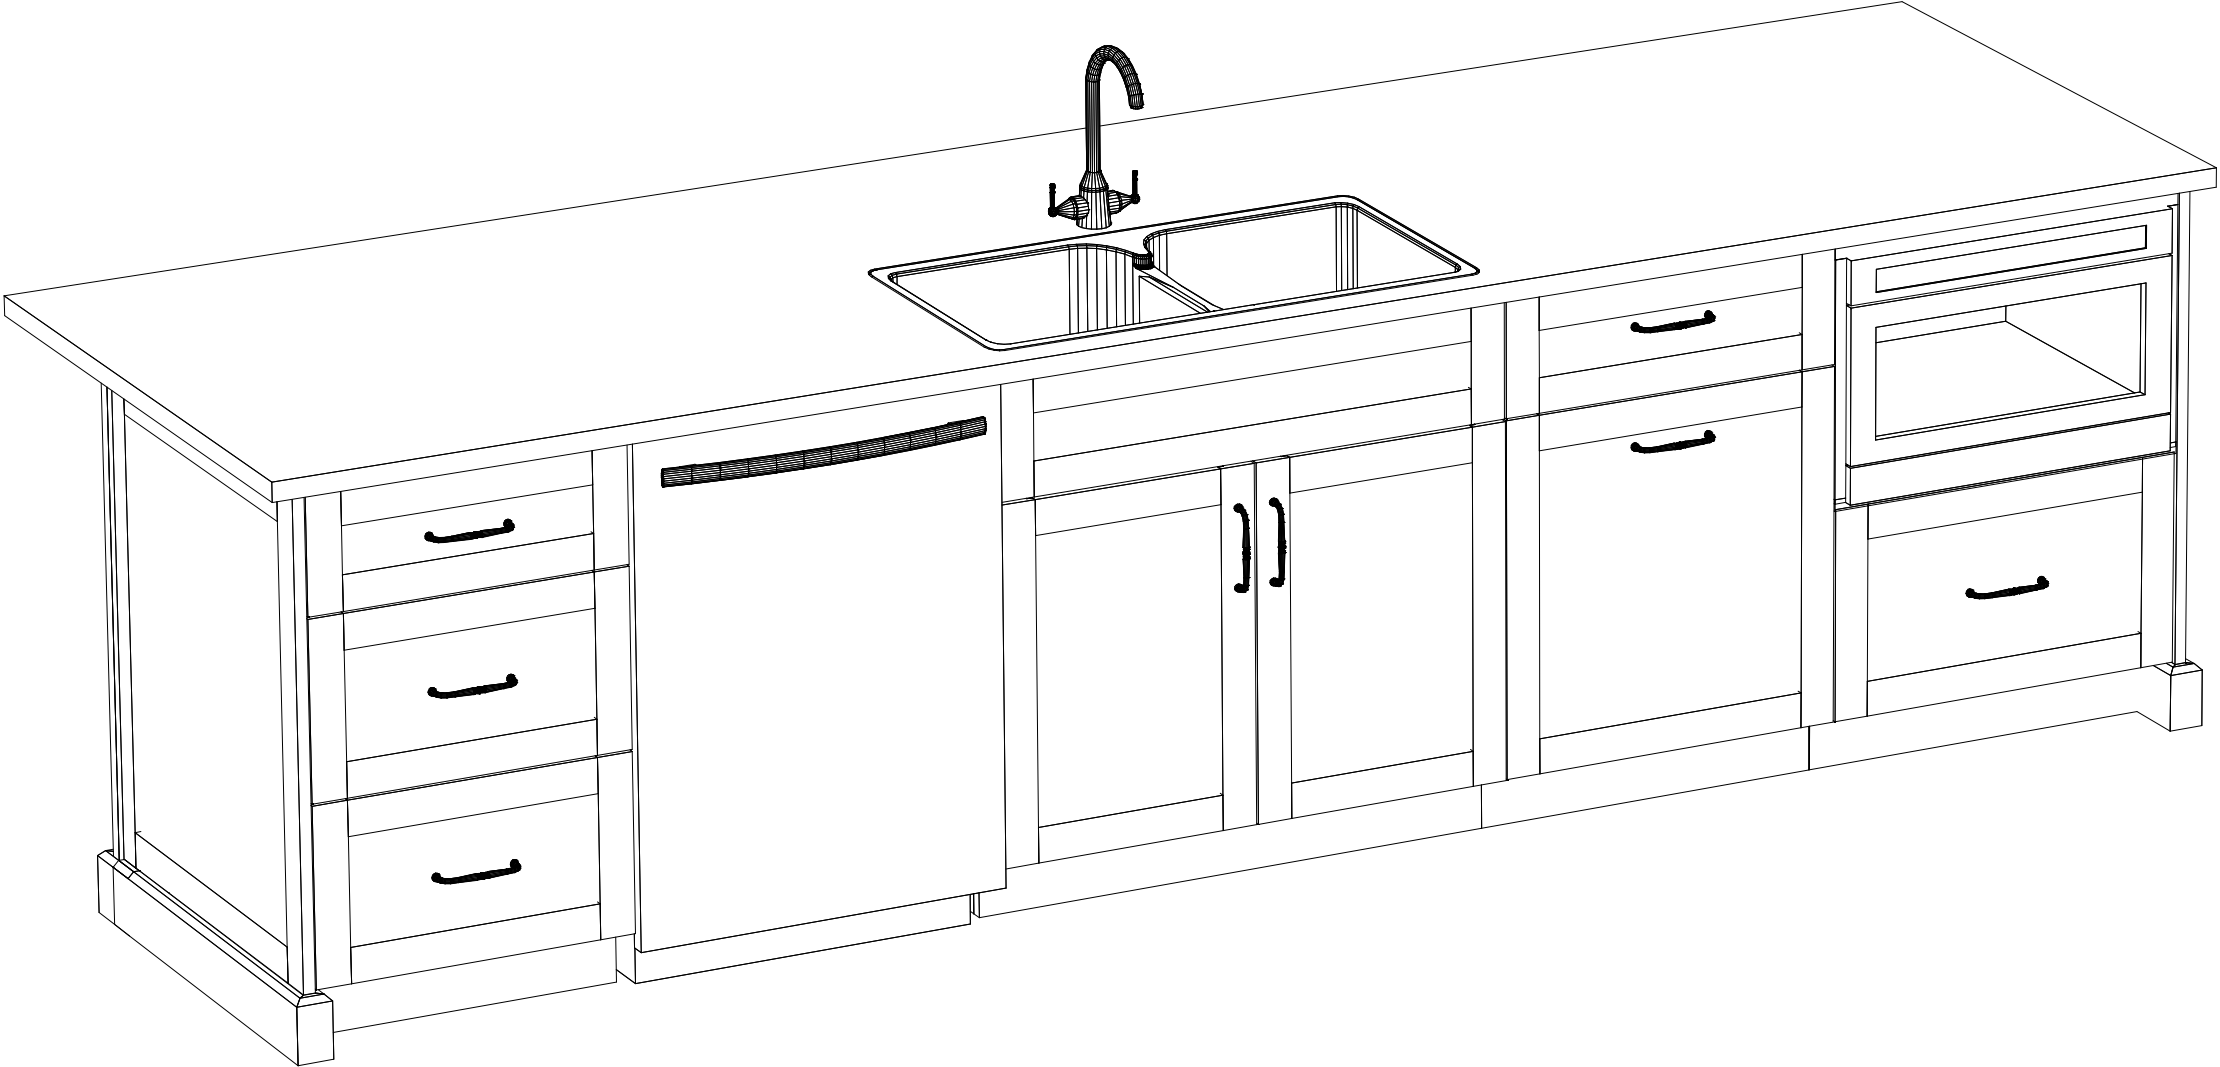

Option 2

	Saunders Kitchen		ph#:	ph. 519-638-5961
	Job #: Room: Kitchen		Designed By: Derek Frey	08/15/23
	ph#:		Engineer:	pg 15 of 17