





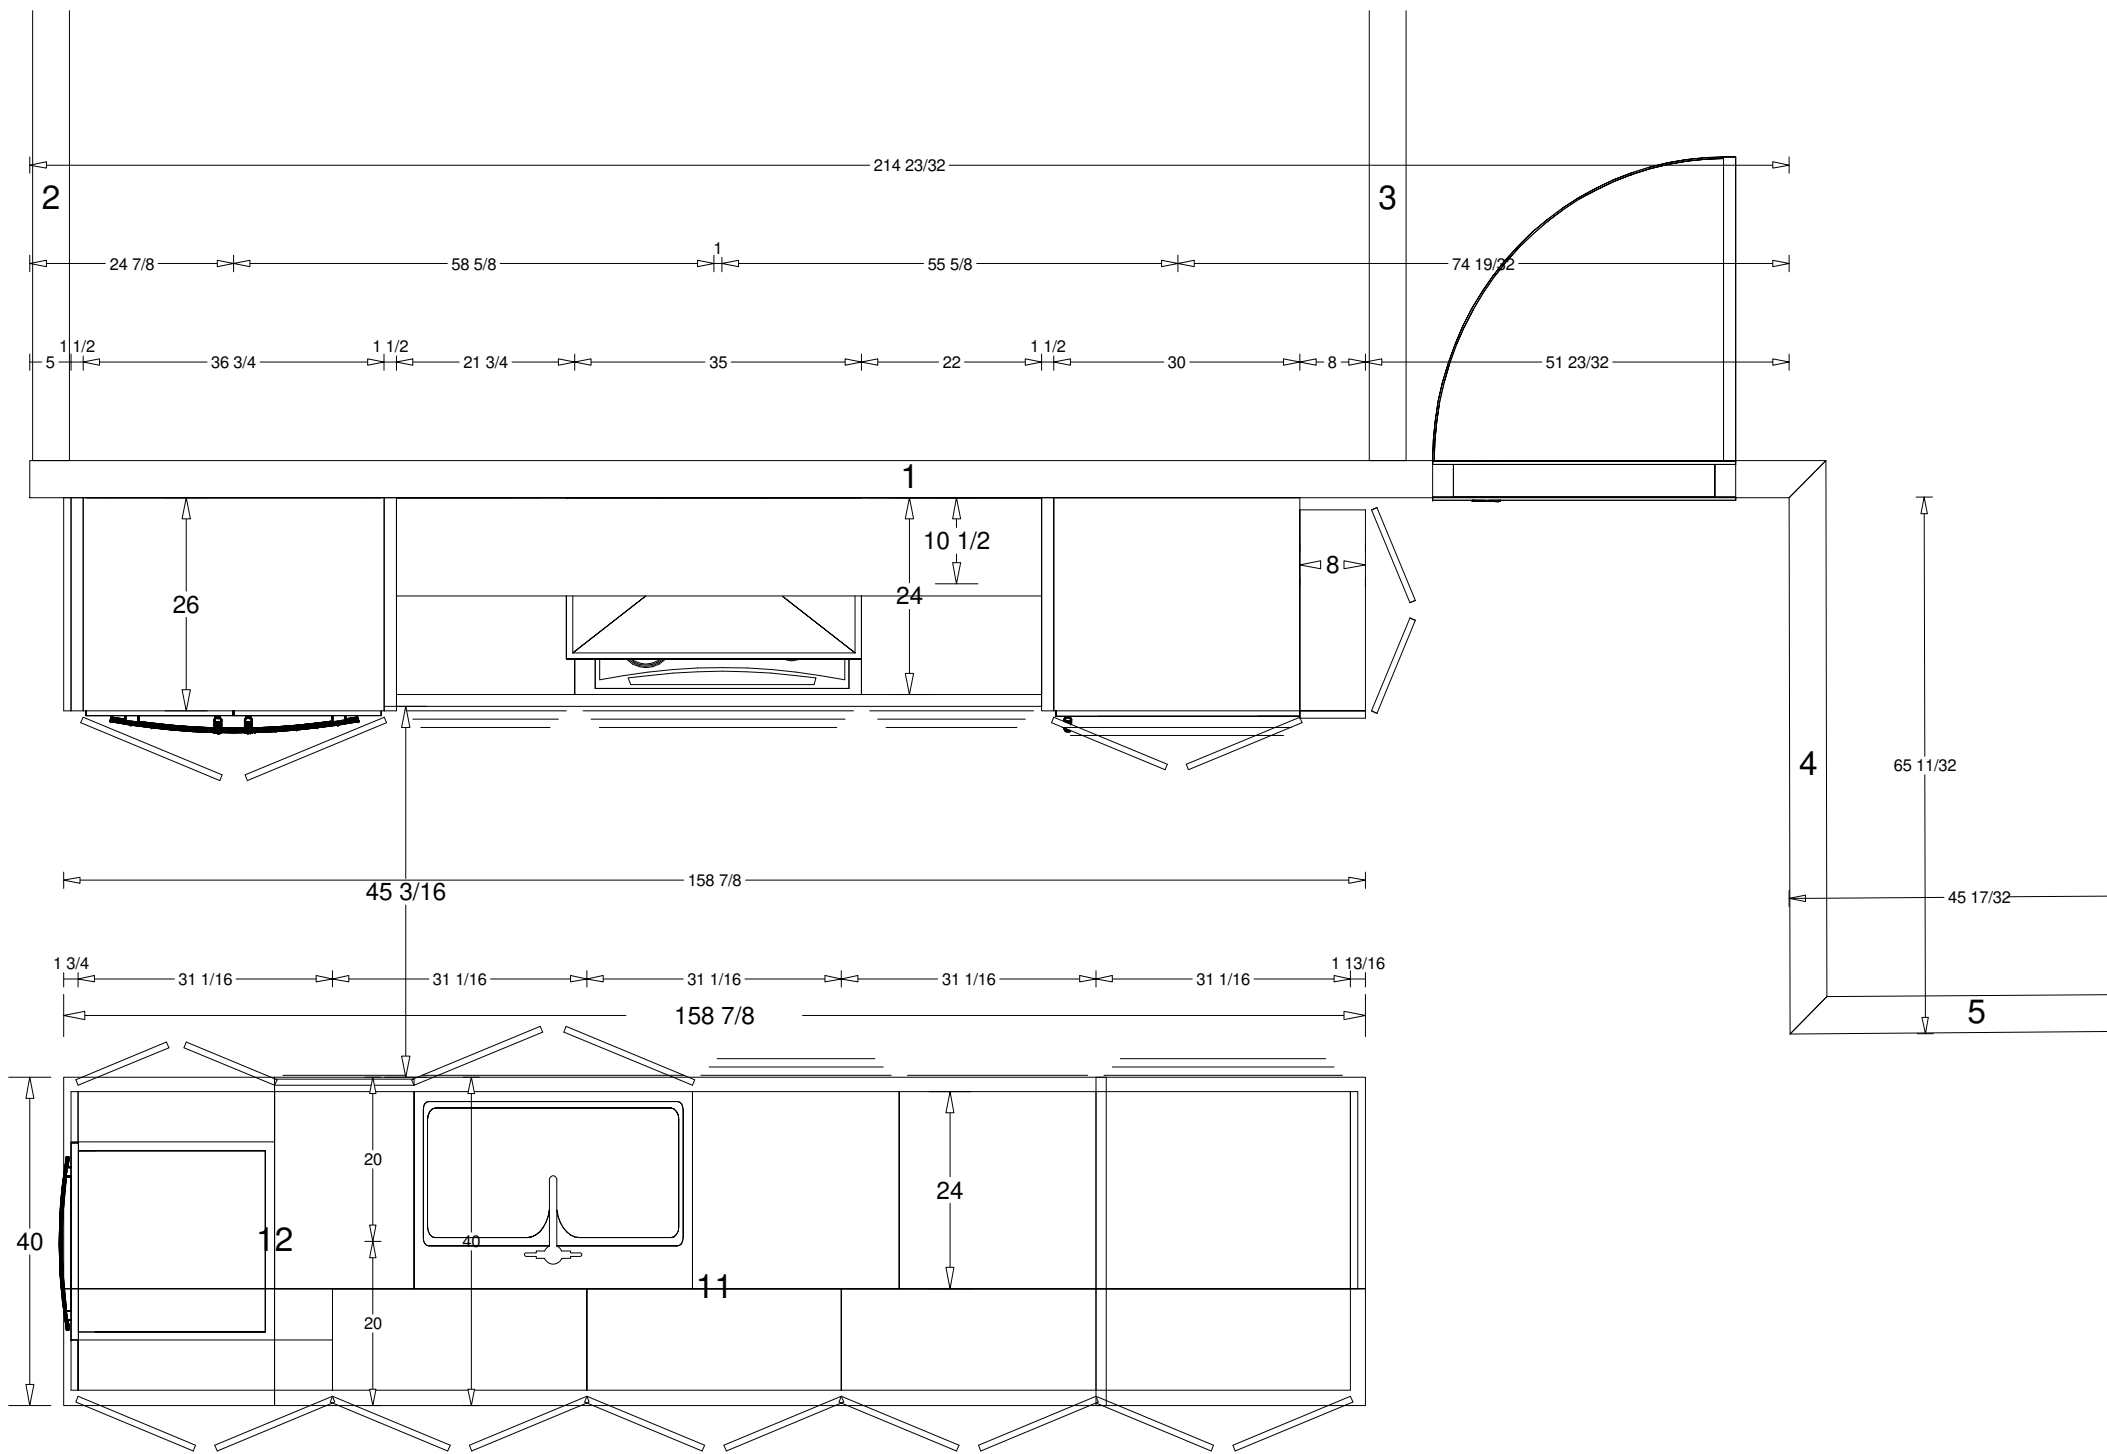


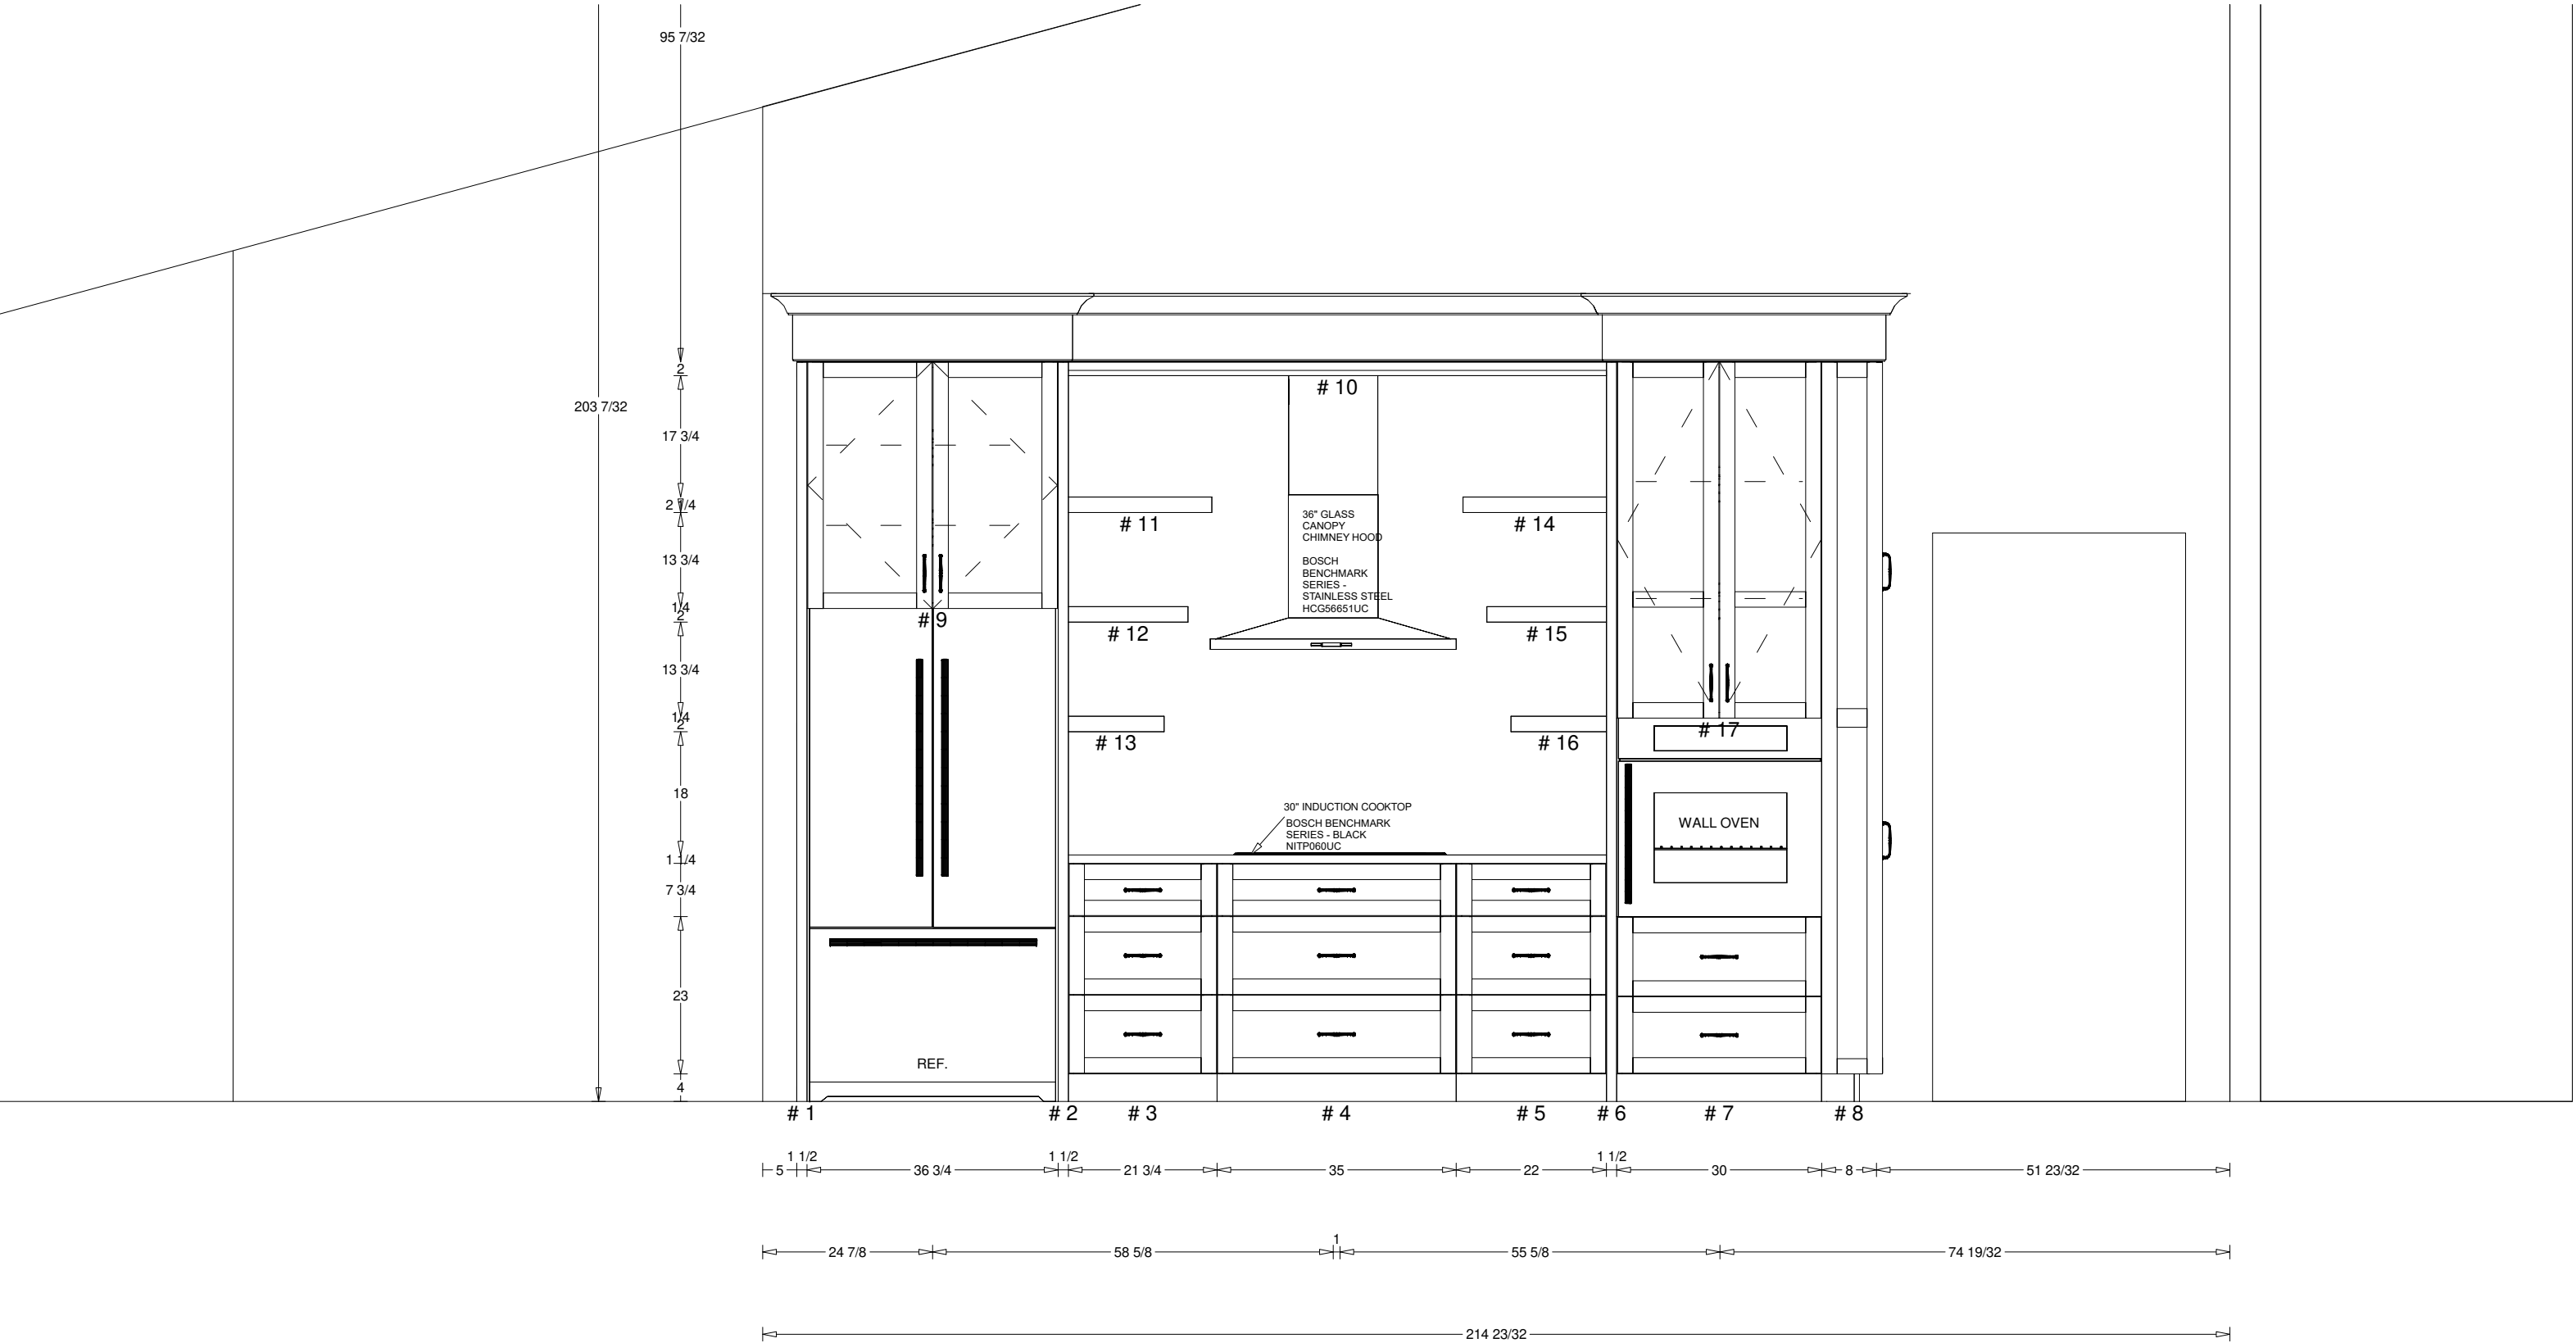

Richmond Kitchen

Job #:
Room: Default


ph#:	ph. 519-638-5961
Designed By: Derek Frey Engineer:	128 Wellington St. North PO Box 89 Orayton ON N0G 1P0
	07/14/23
ph#:	pg 2 of 7

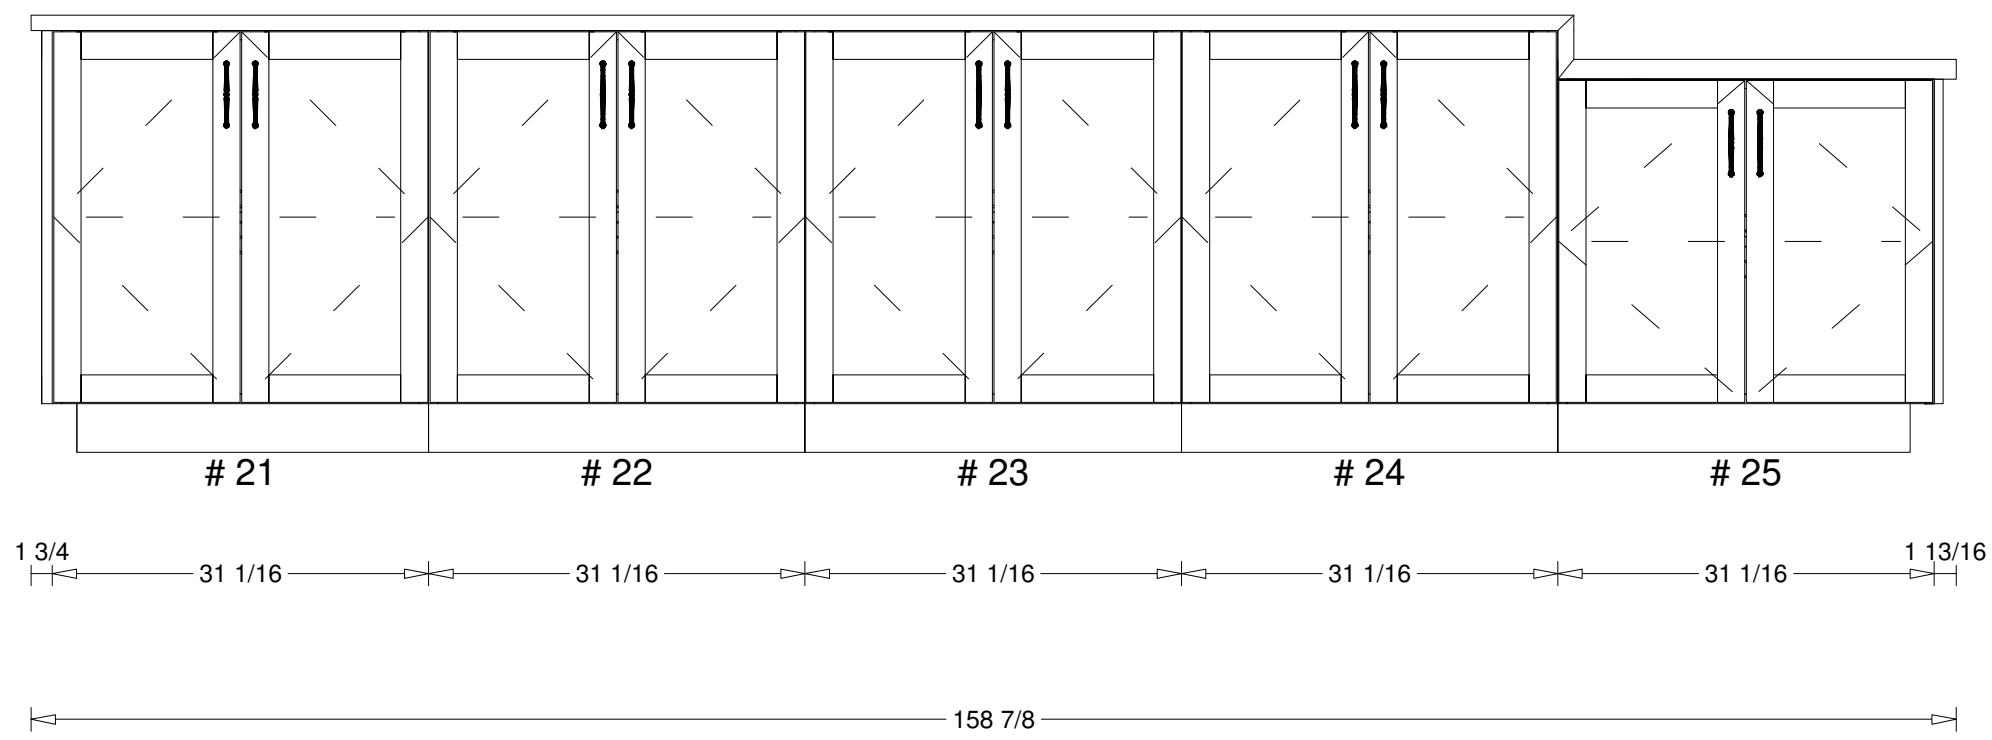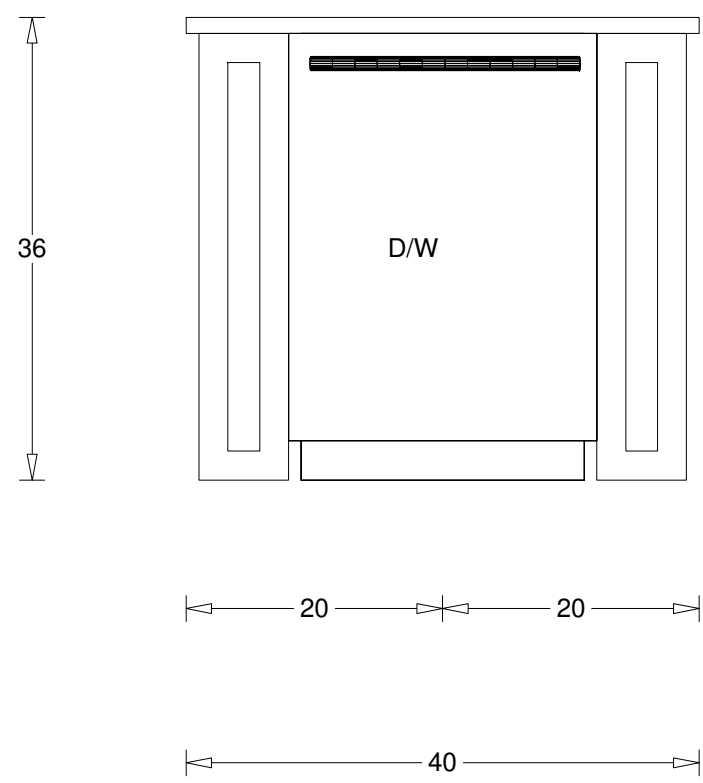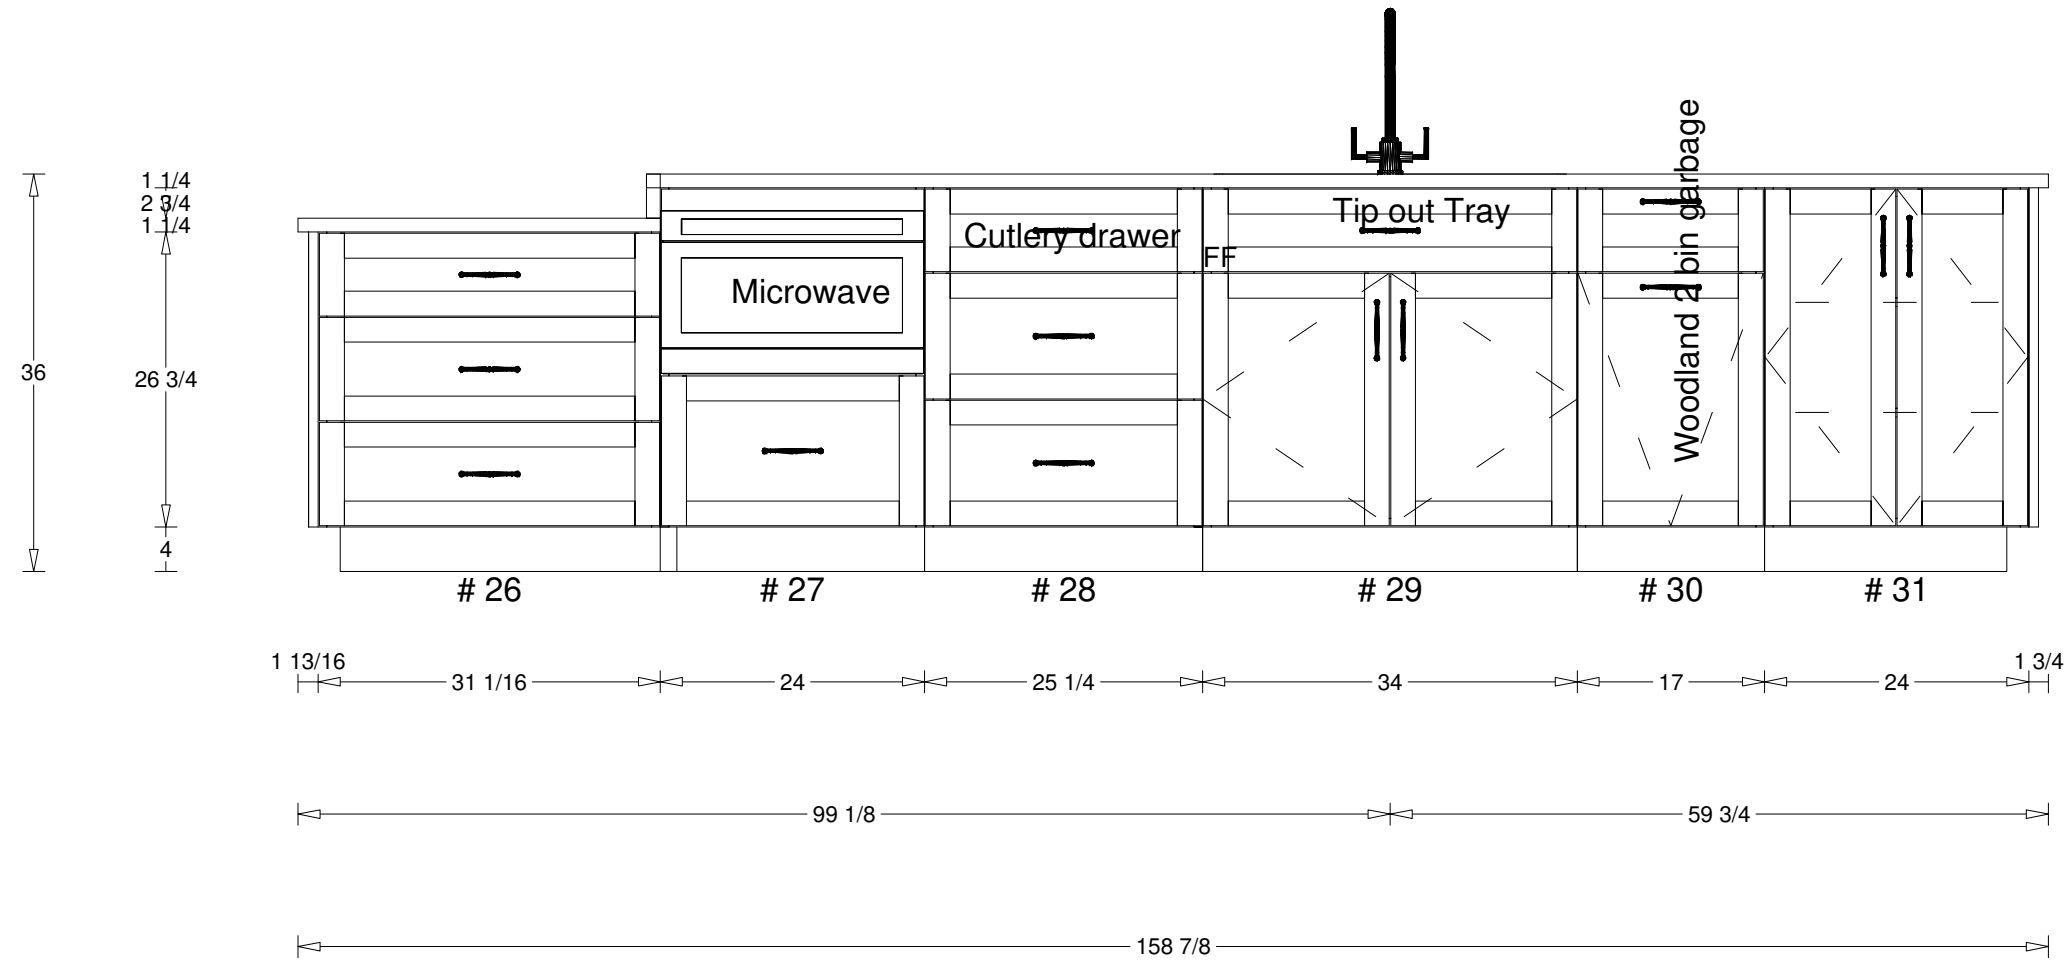


	Richmond Kitchen		ph#:	ph. 519-638-5961
	Job #:	Room: Default	Designed By: Derek Frey	07/14/23
	ph#:		Engineer:	pg 3 of 7



	Richmond Kitchen	ph#:	ph. 519-638-5961
			128 Wellington St. North PO Box 89 Drayton ON N0G 1P0
	Job #: Room: Default	Designed By: Derek Frey Engineer:	07/14/23
	ph#:		pg 4 of 7

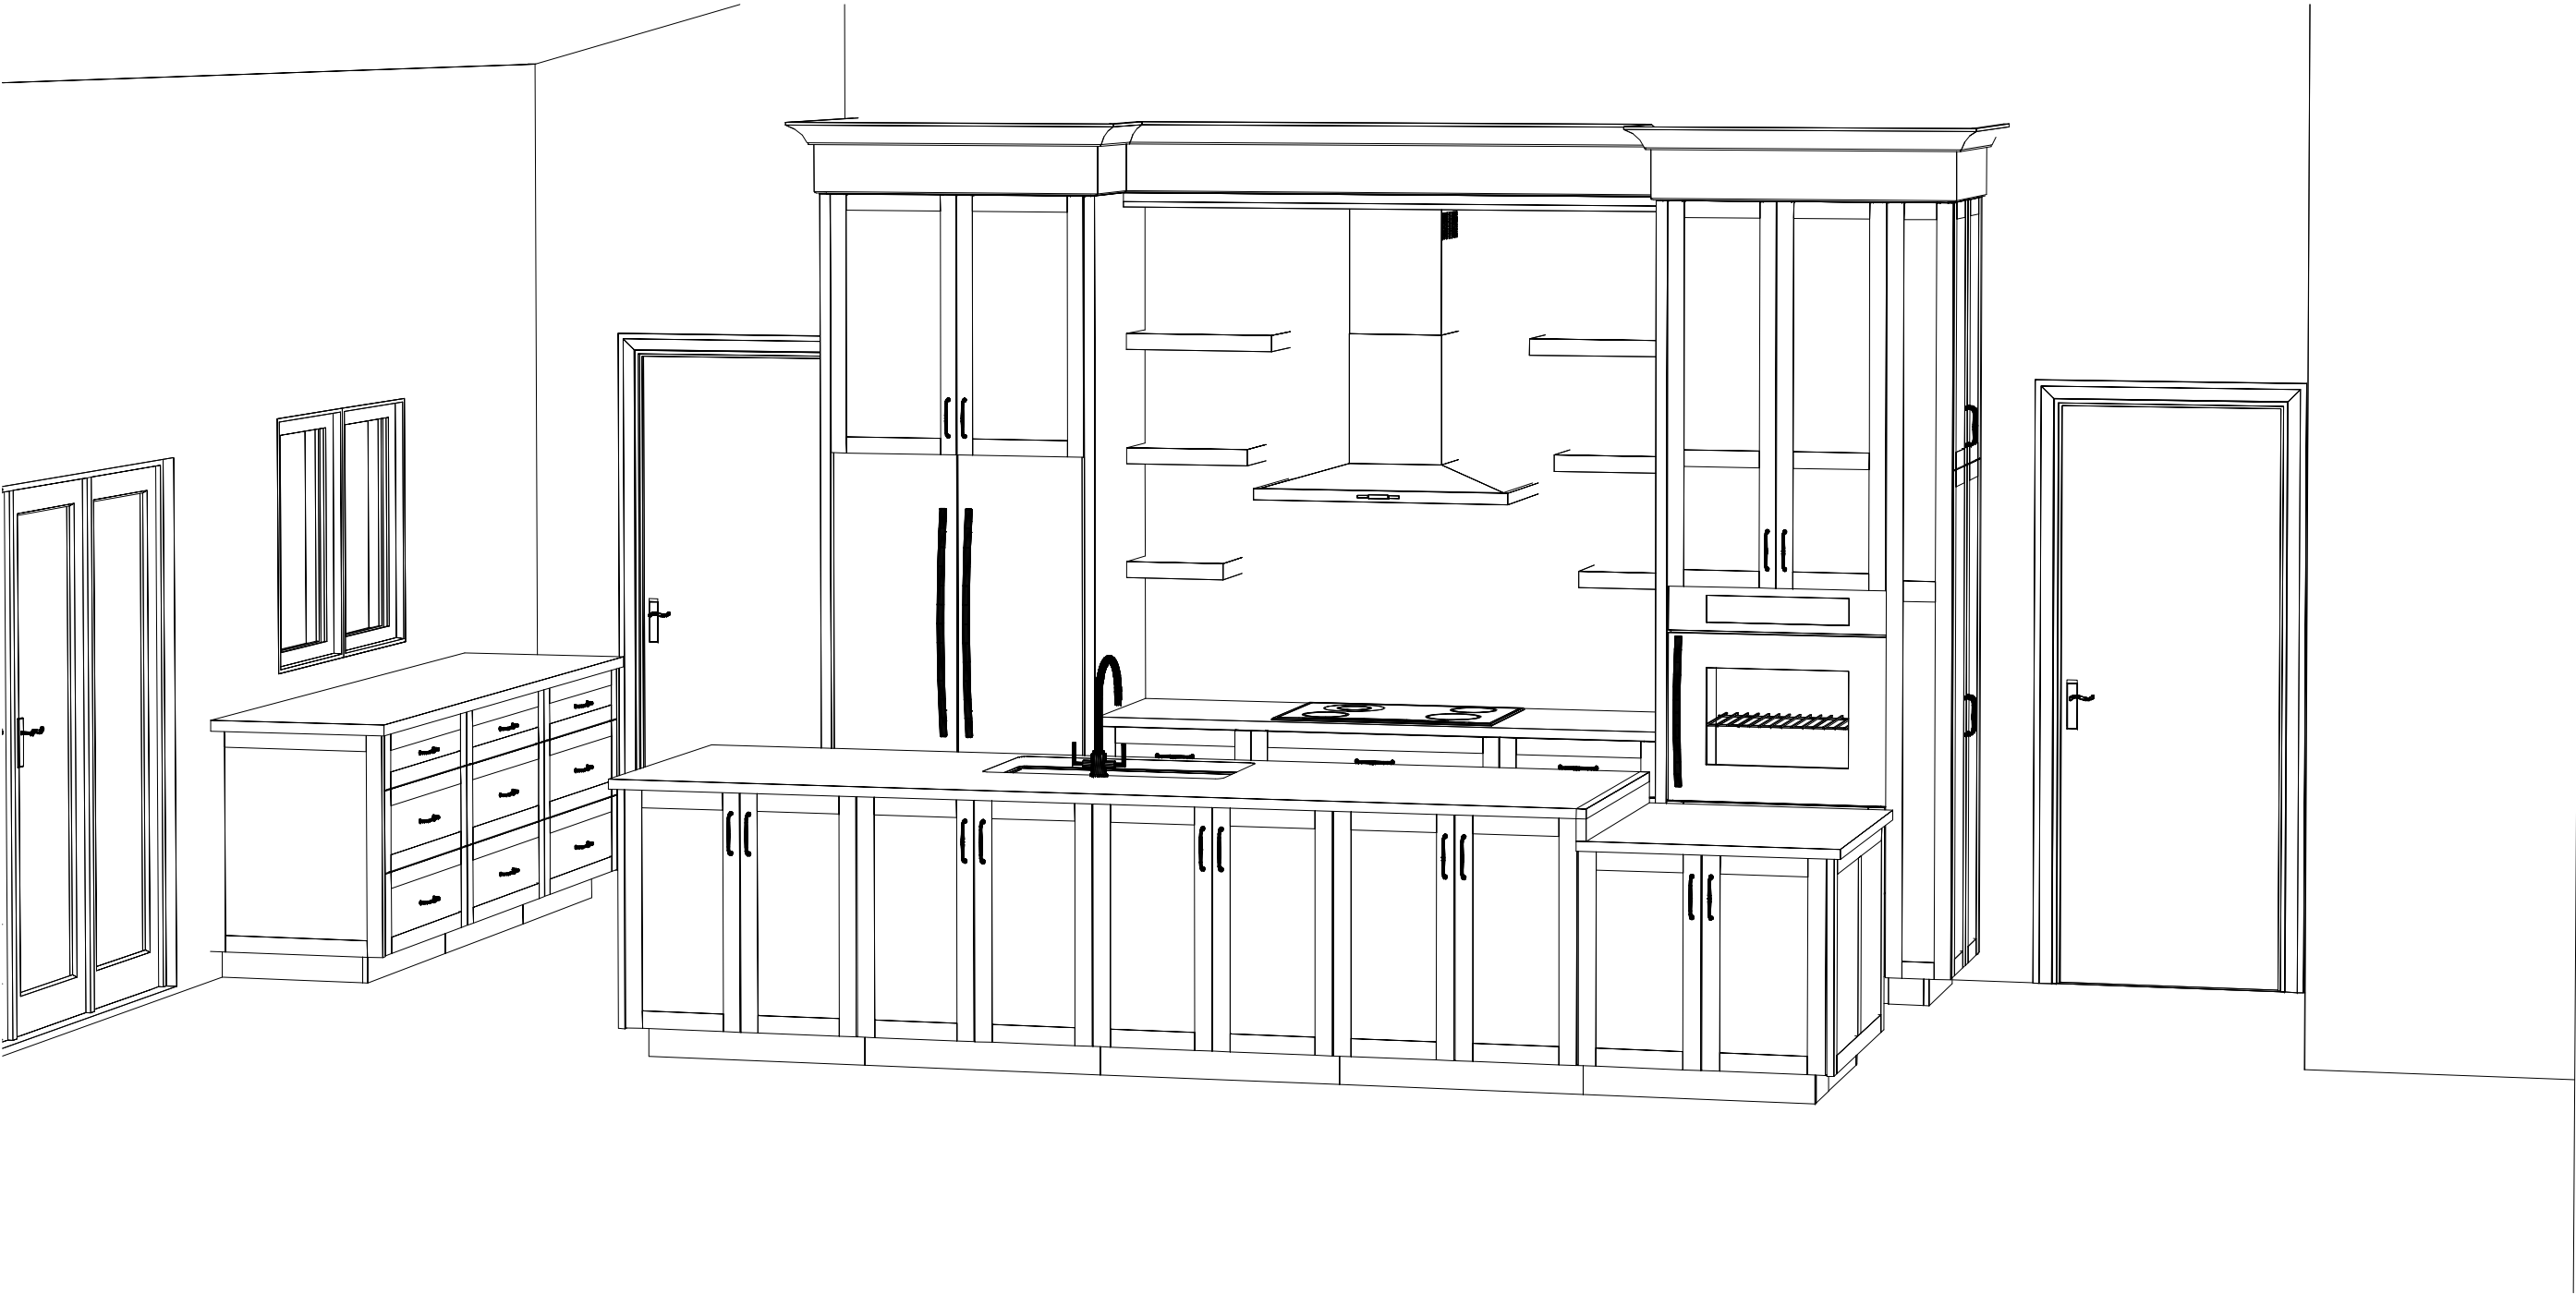


	Richmond Kitchen		ph#:	ph. 519-638-5961
	Job #:			128 Wellington St. North PO Box 89 Drayton ON N0G 1P0
	Room: Default		Designed By: Derek Frey Engineer:	07/14/23
		ph#:		pg 5 of 7

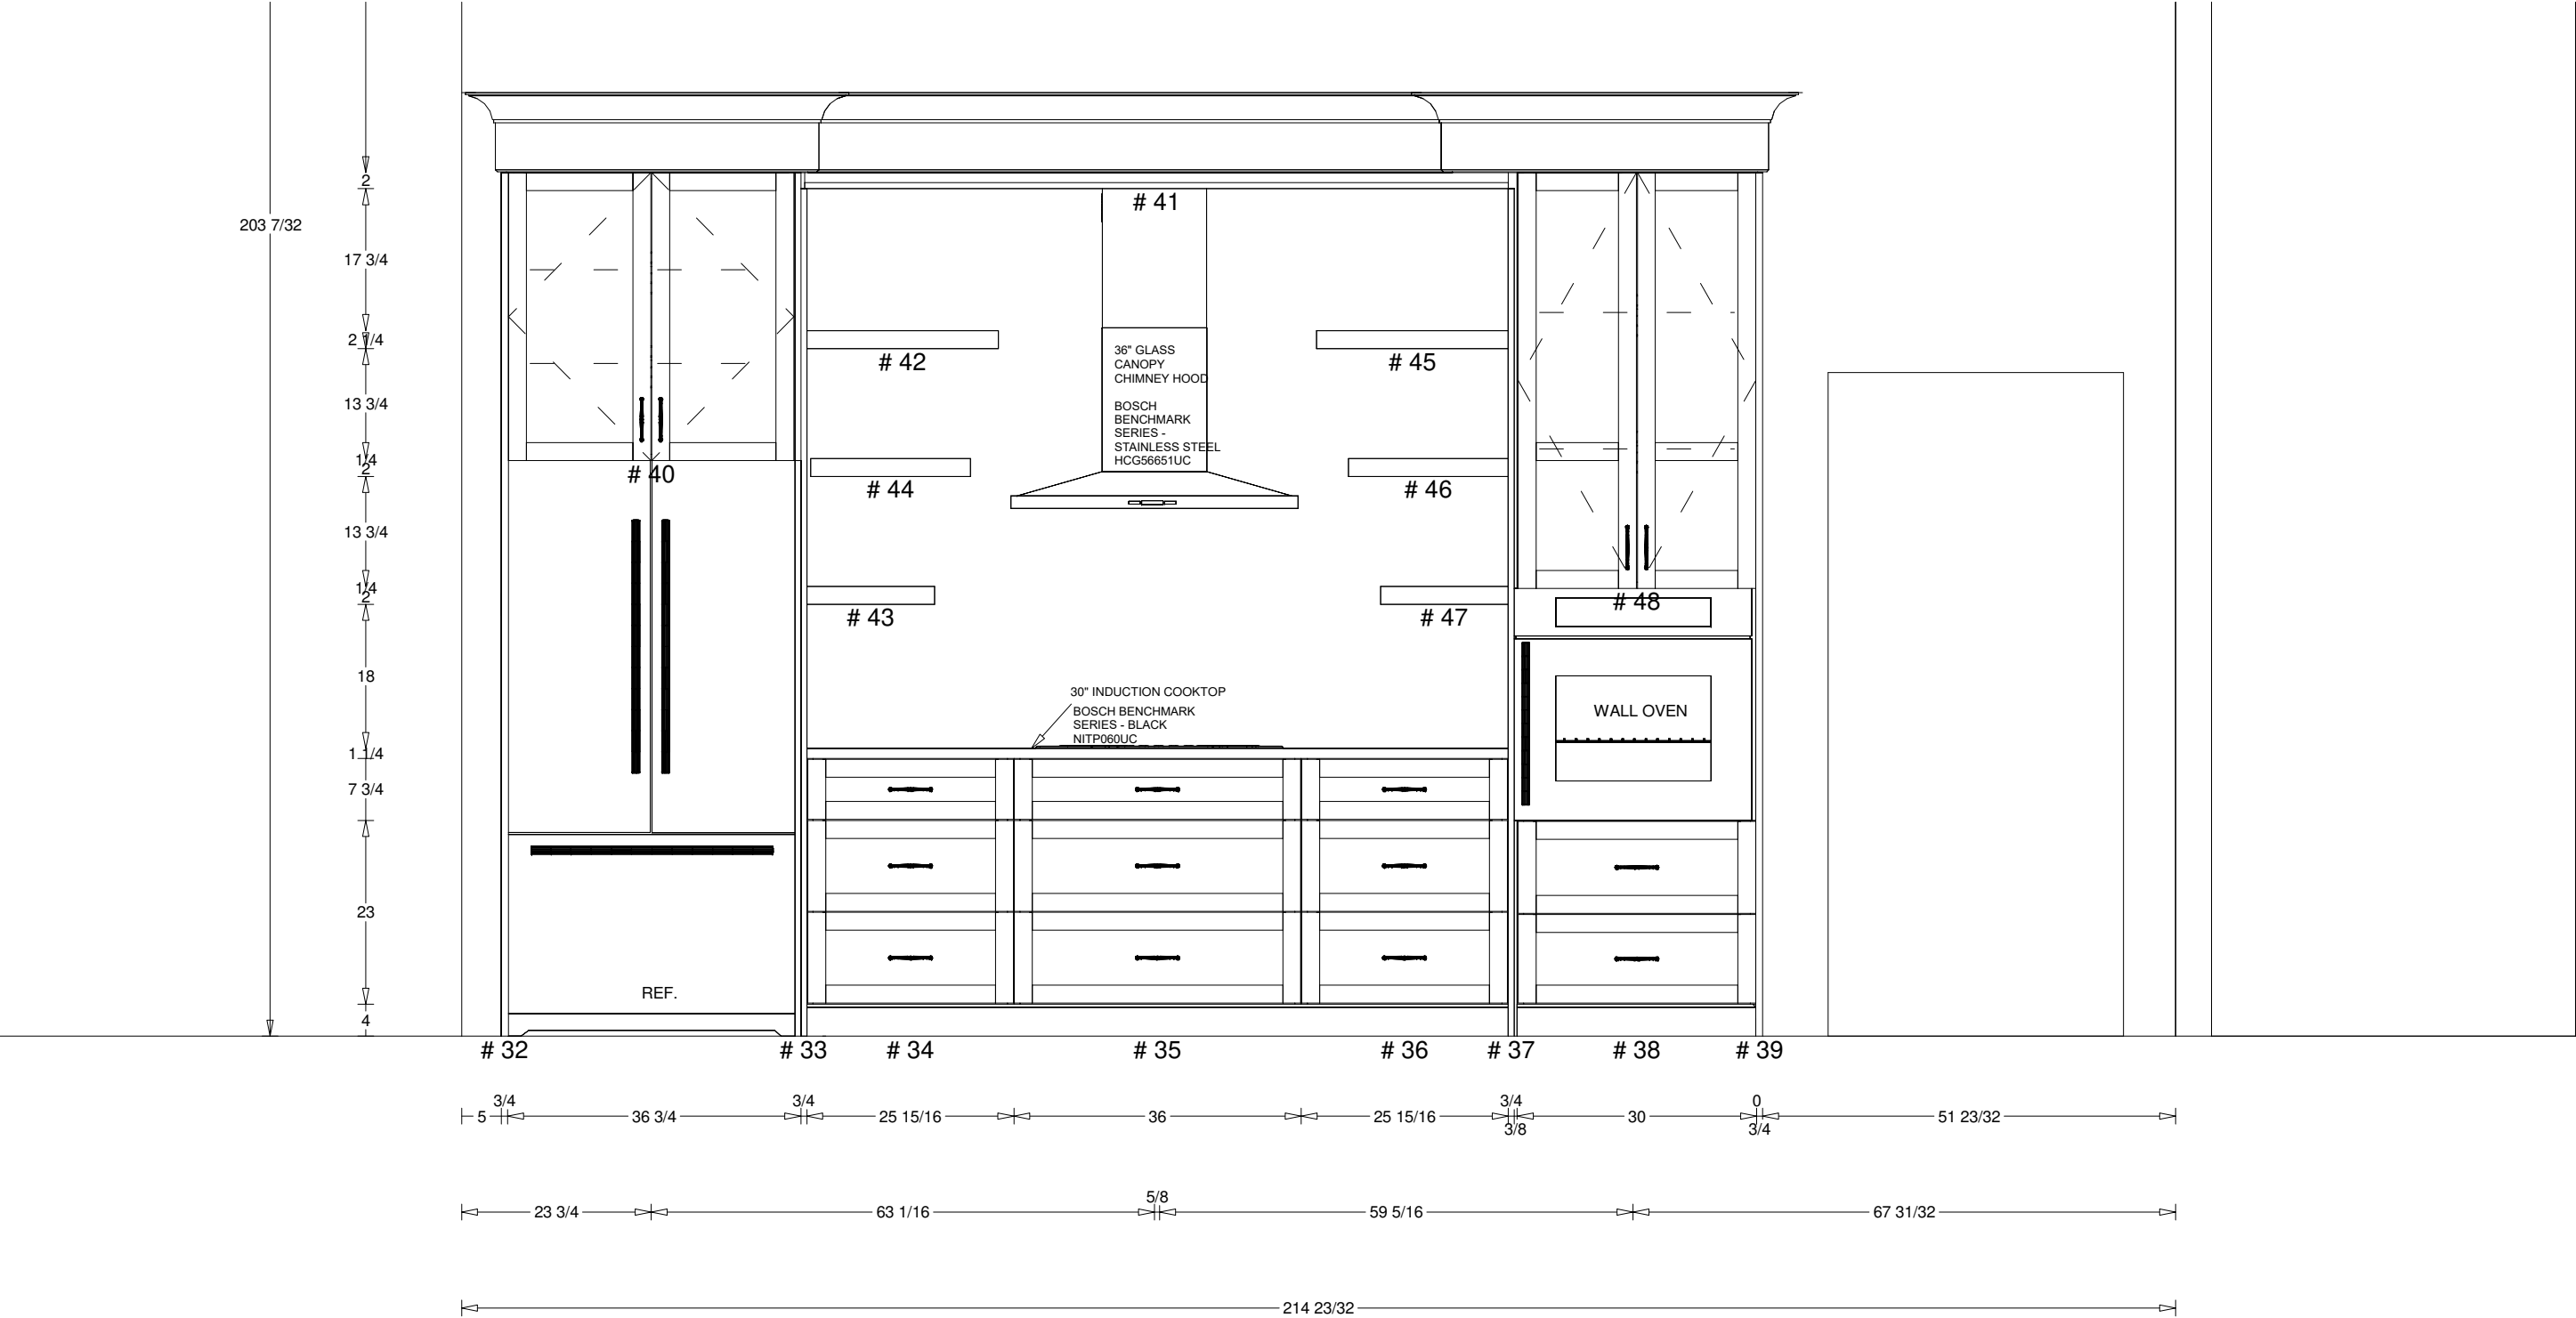

ALTERNATIVE PLAN W/O BROOM CLOSET

	Richmond Kitchen		ph#:	ph. 519-638-5961
	Job #:	Room: Default	Designed By: Derek Frey Engineer:	07/14/23
	ph#:			pg 6 of 7

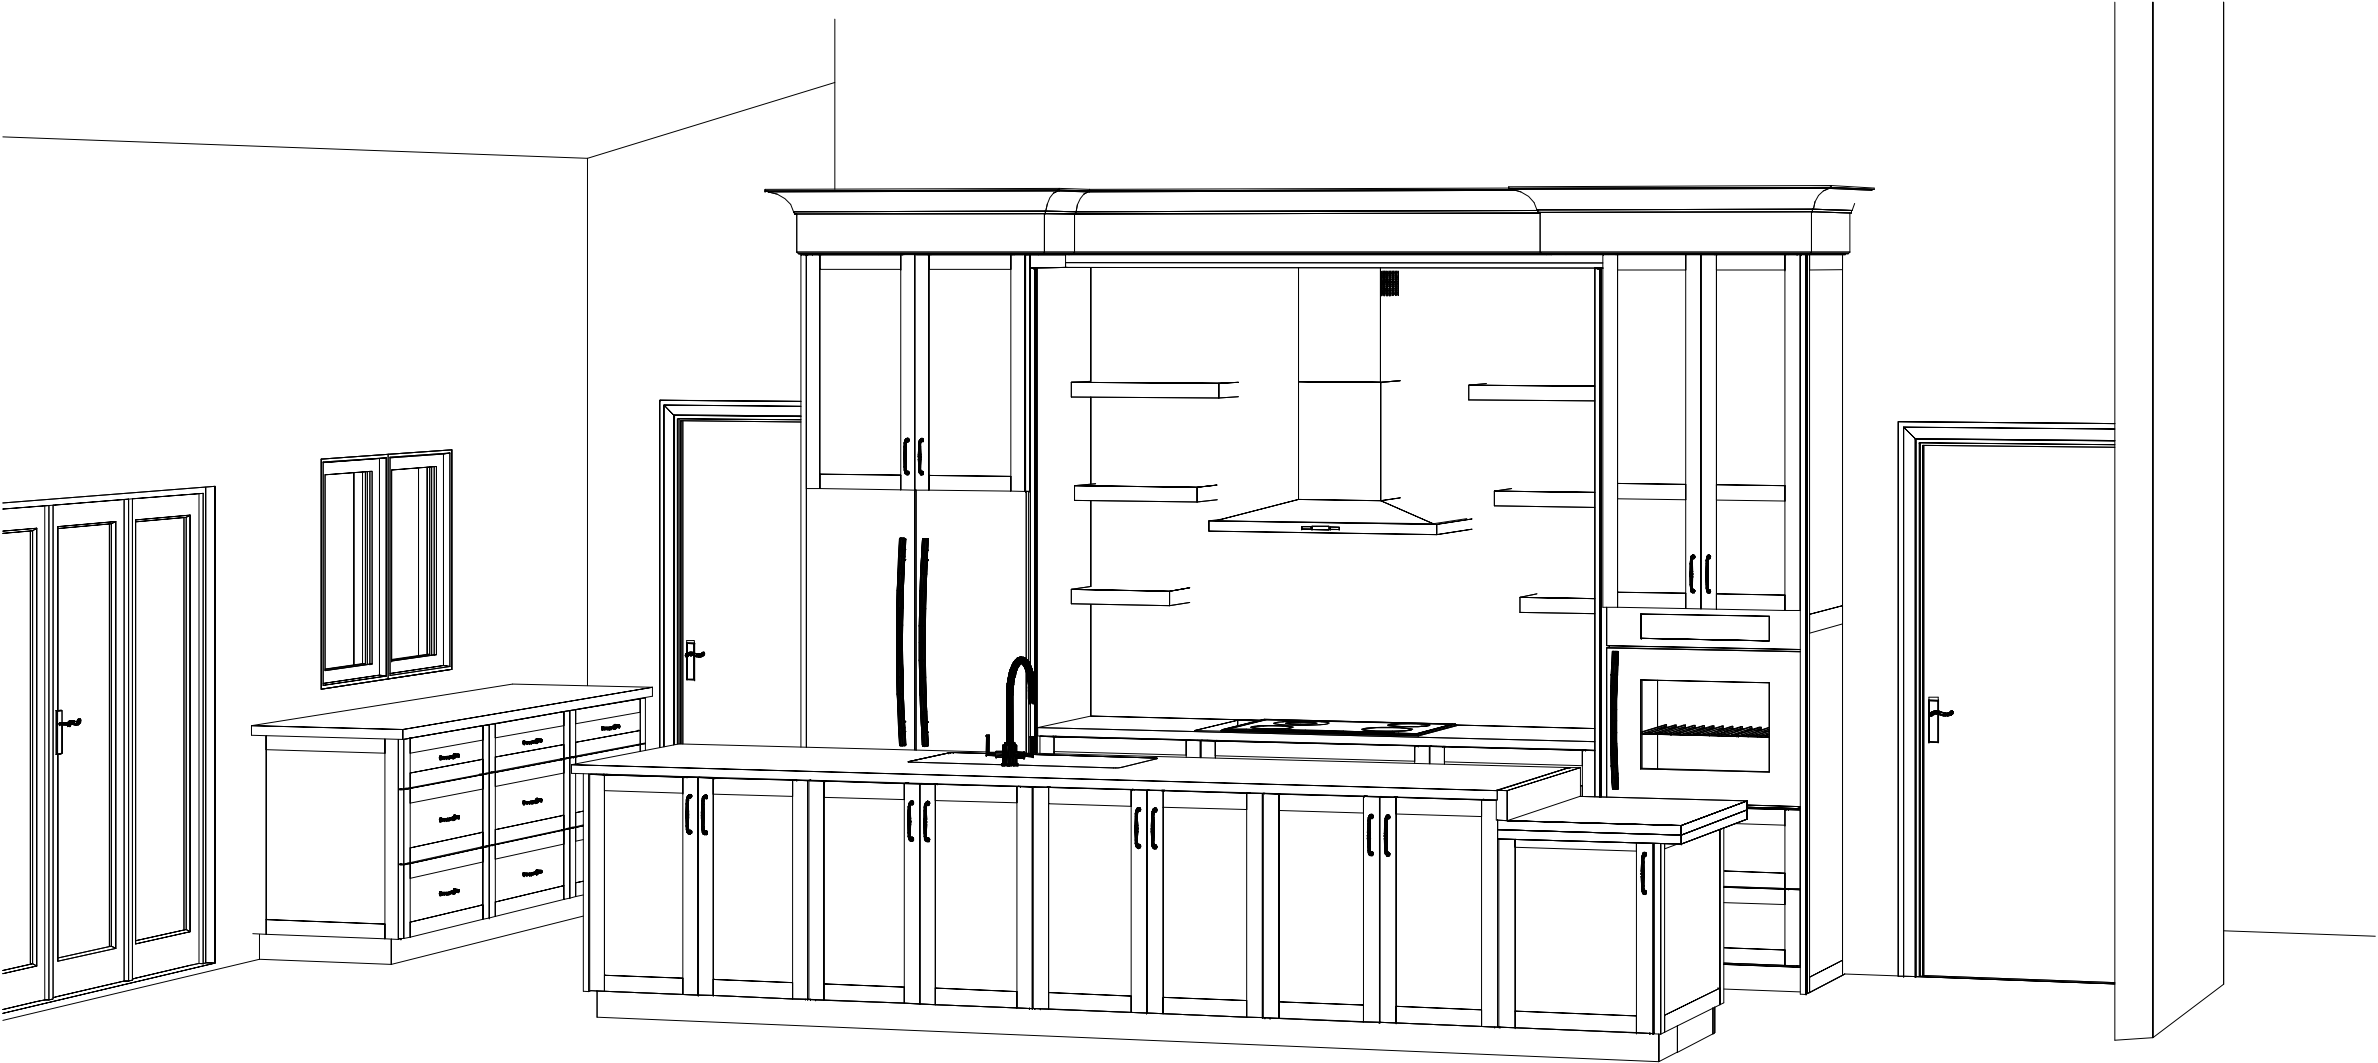

ALTERNATIVE ELEVATION W/O BROOM CLOSET

WOODLAND HORIZON	Richmond Kitchen	ph#:		ph. 519-638-5961
		Job #:	Designed By: Derek Frey	
	Room: Default	ph#:	Engineer:	07/14/23
				pg 7 of 7