



Job #:
Room: Kitchen

Site Contact:

ph#:

ph#:

ph. 519-638-5961


128 Wellington St. North
PO Box 89
Drayton ON N0G 1P0

Designed By: Marlin Saunder


Engineer

08/30/23

pg 1 of 9

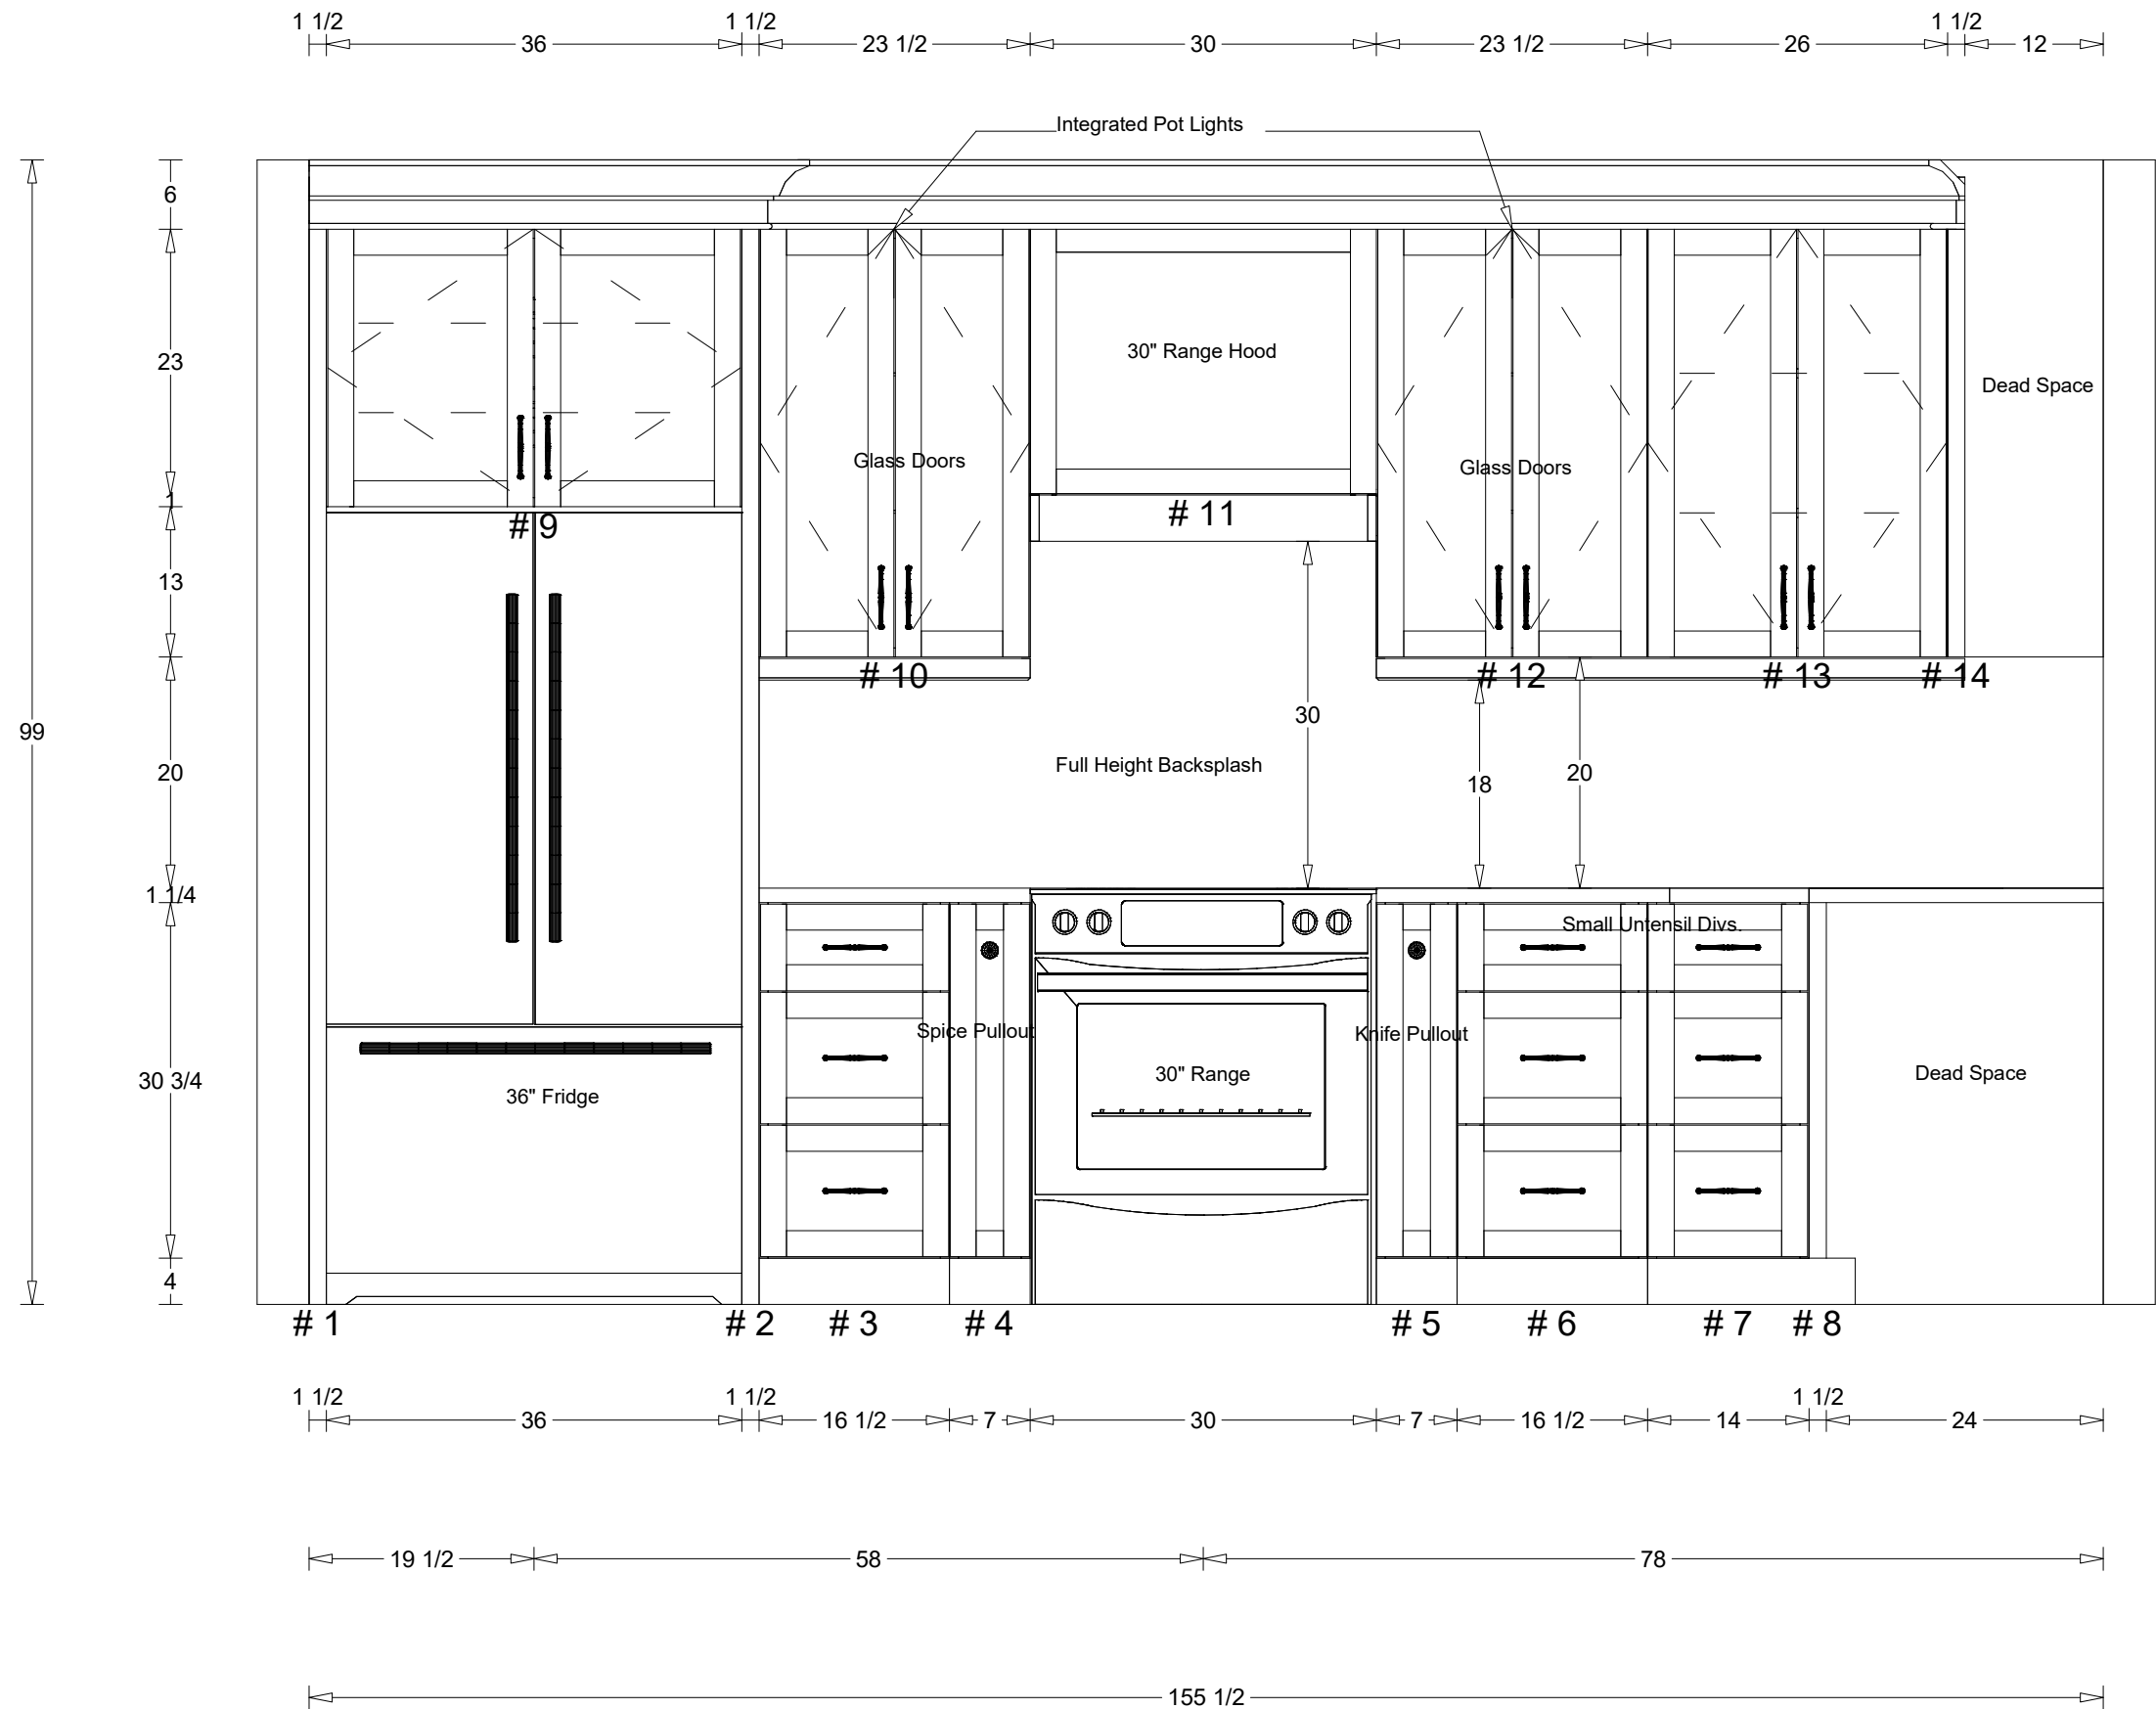

	Peters Cottage		ph#:	ph. 519-638-5961
	Job #: Room: Kitchen		Designed By: Marlin Saunder Engineer:	128 Wellington St. North PO Box 89 Drayton ON N0G 1P0
	Site Contact: ph#:			08/30/23
				pg 2 of 9

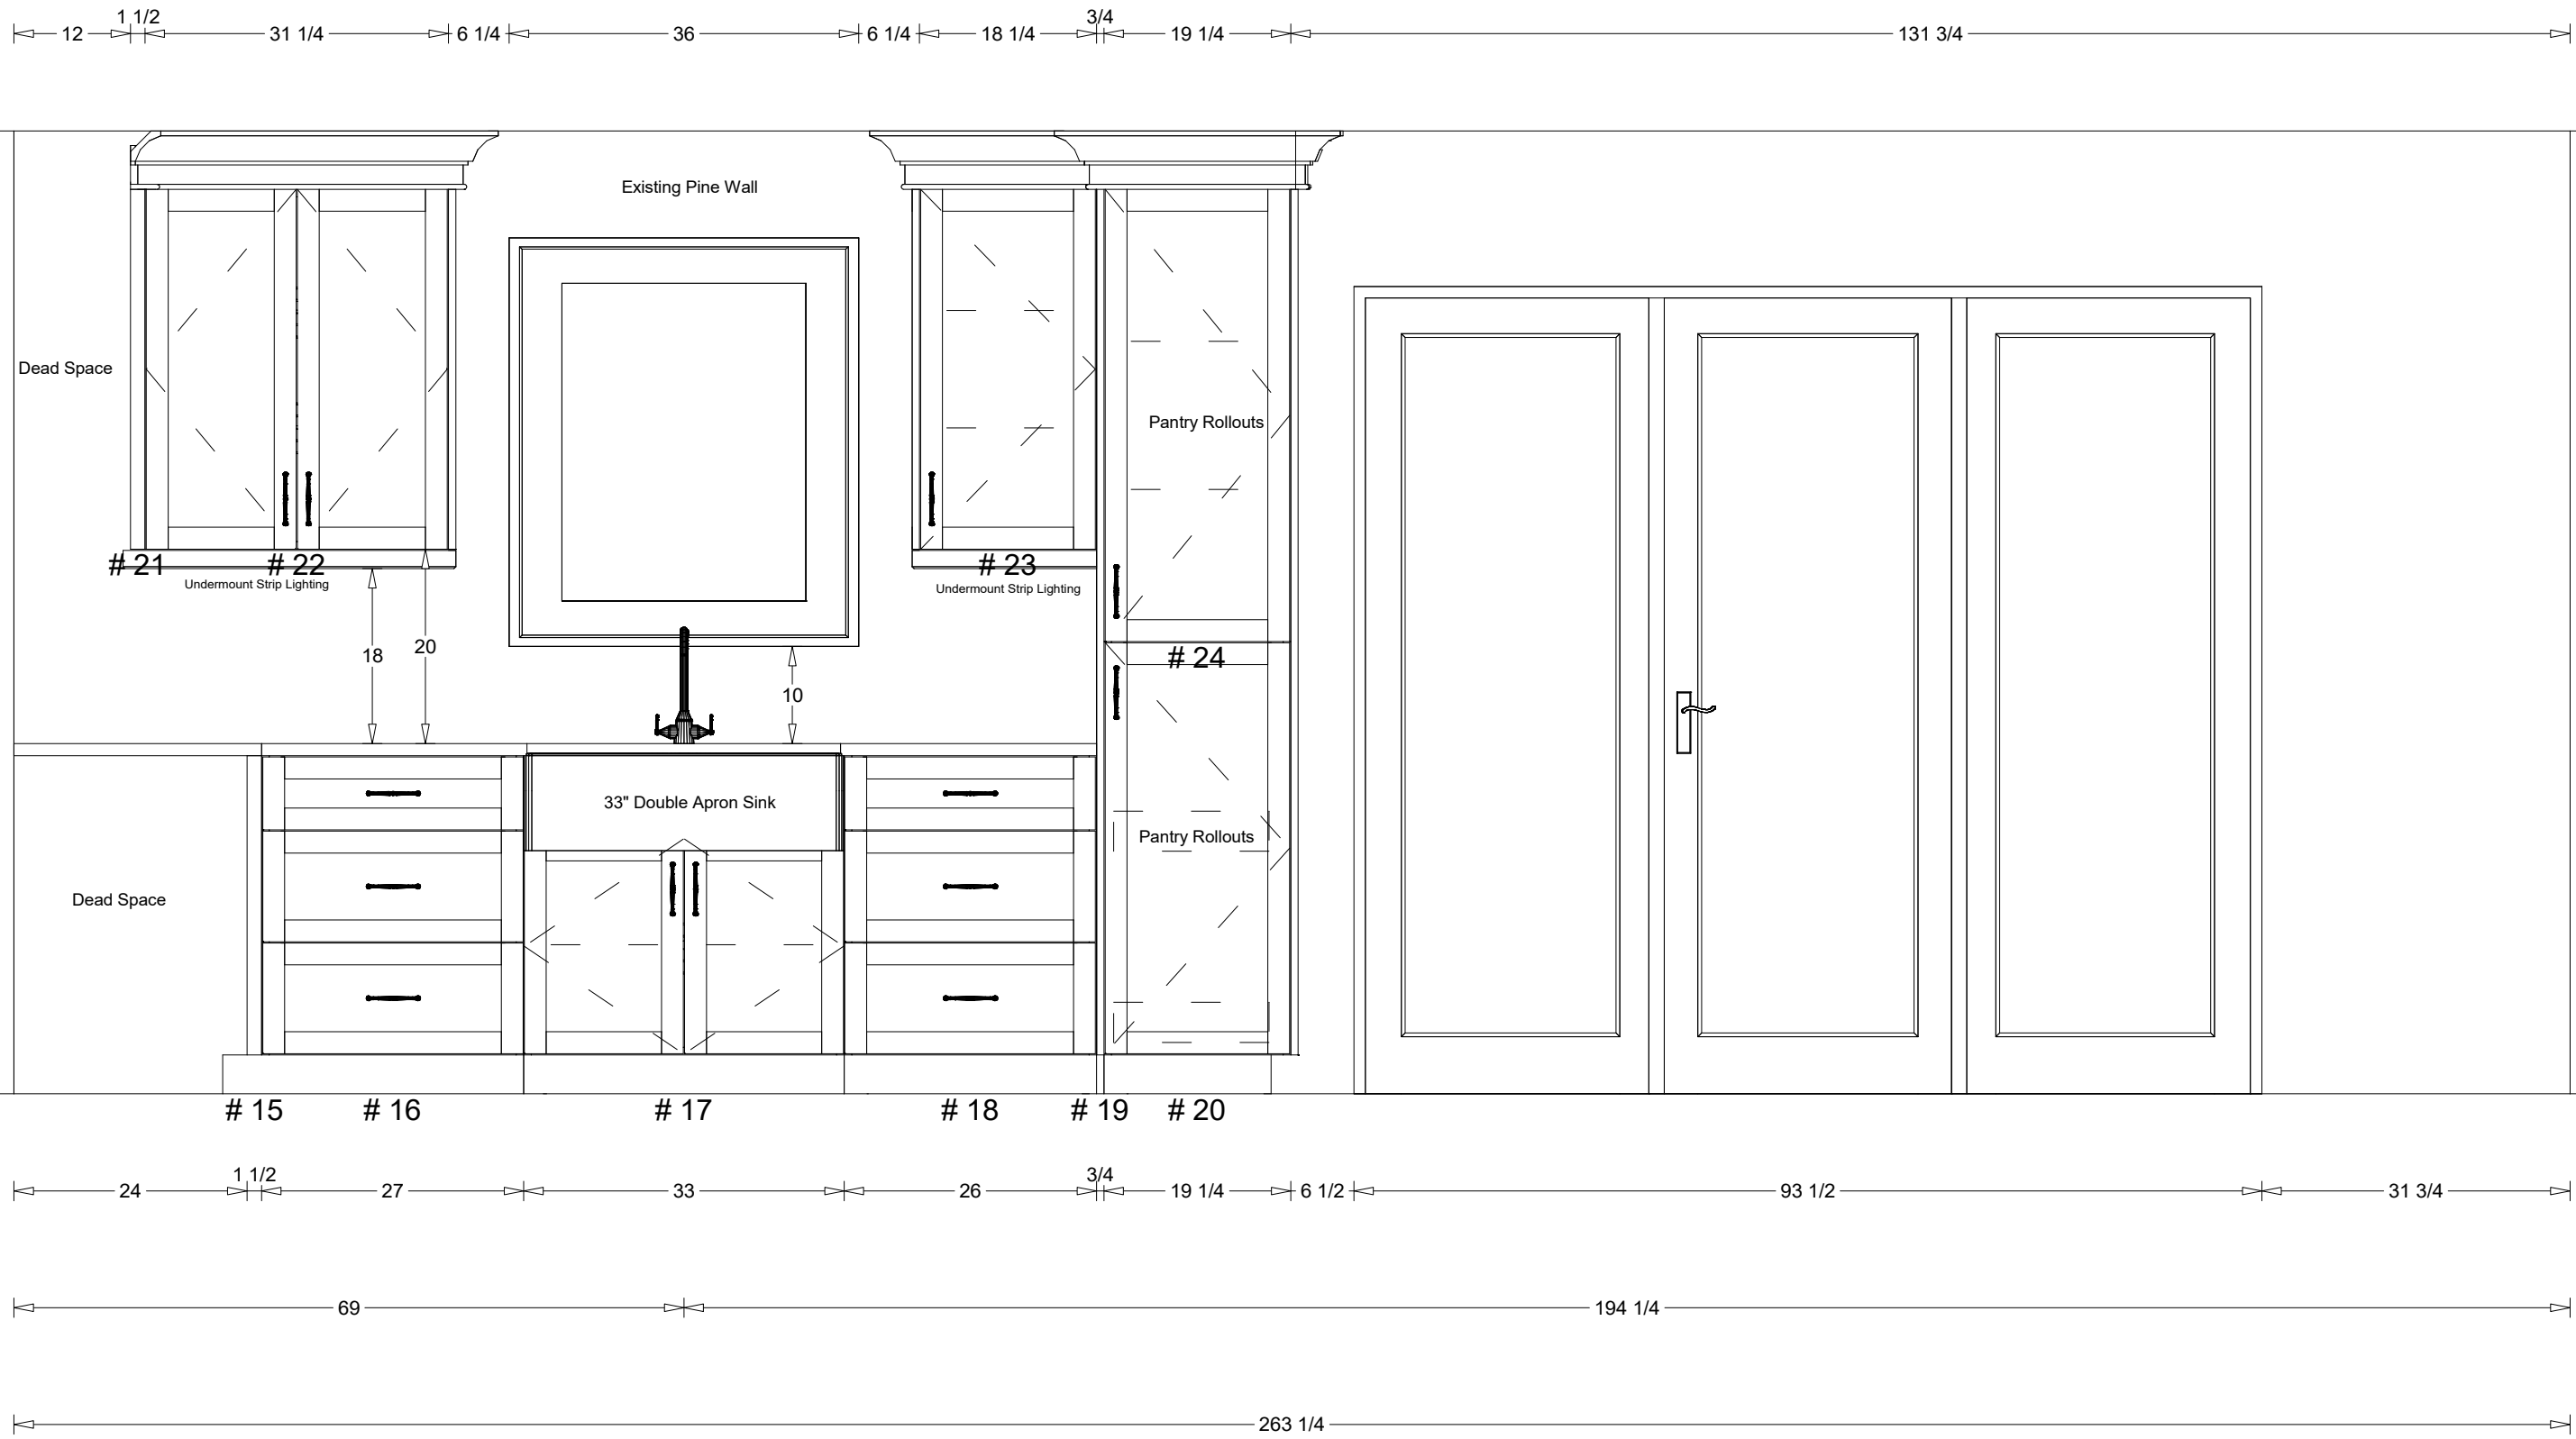


Peters Cottage

Job #:
Room: Kitchen


Site Contact: ph#:

ph#:	ph. 519-638-5961
	128 Wellington St. North PO Box 89 Drayton ON N0G 1P0
Designed By: Marlin Saunder Engineer:	08/30/23
	pg 3 of 9

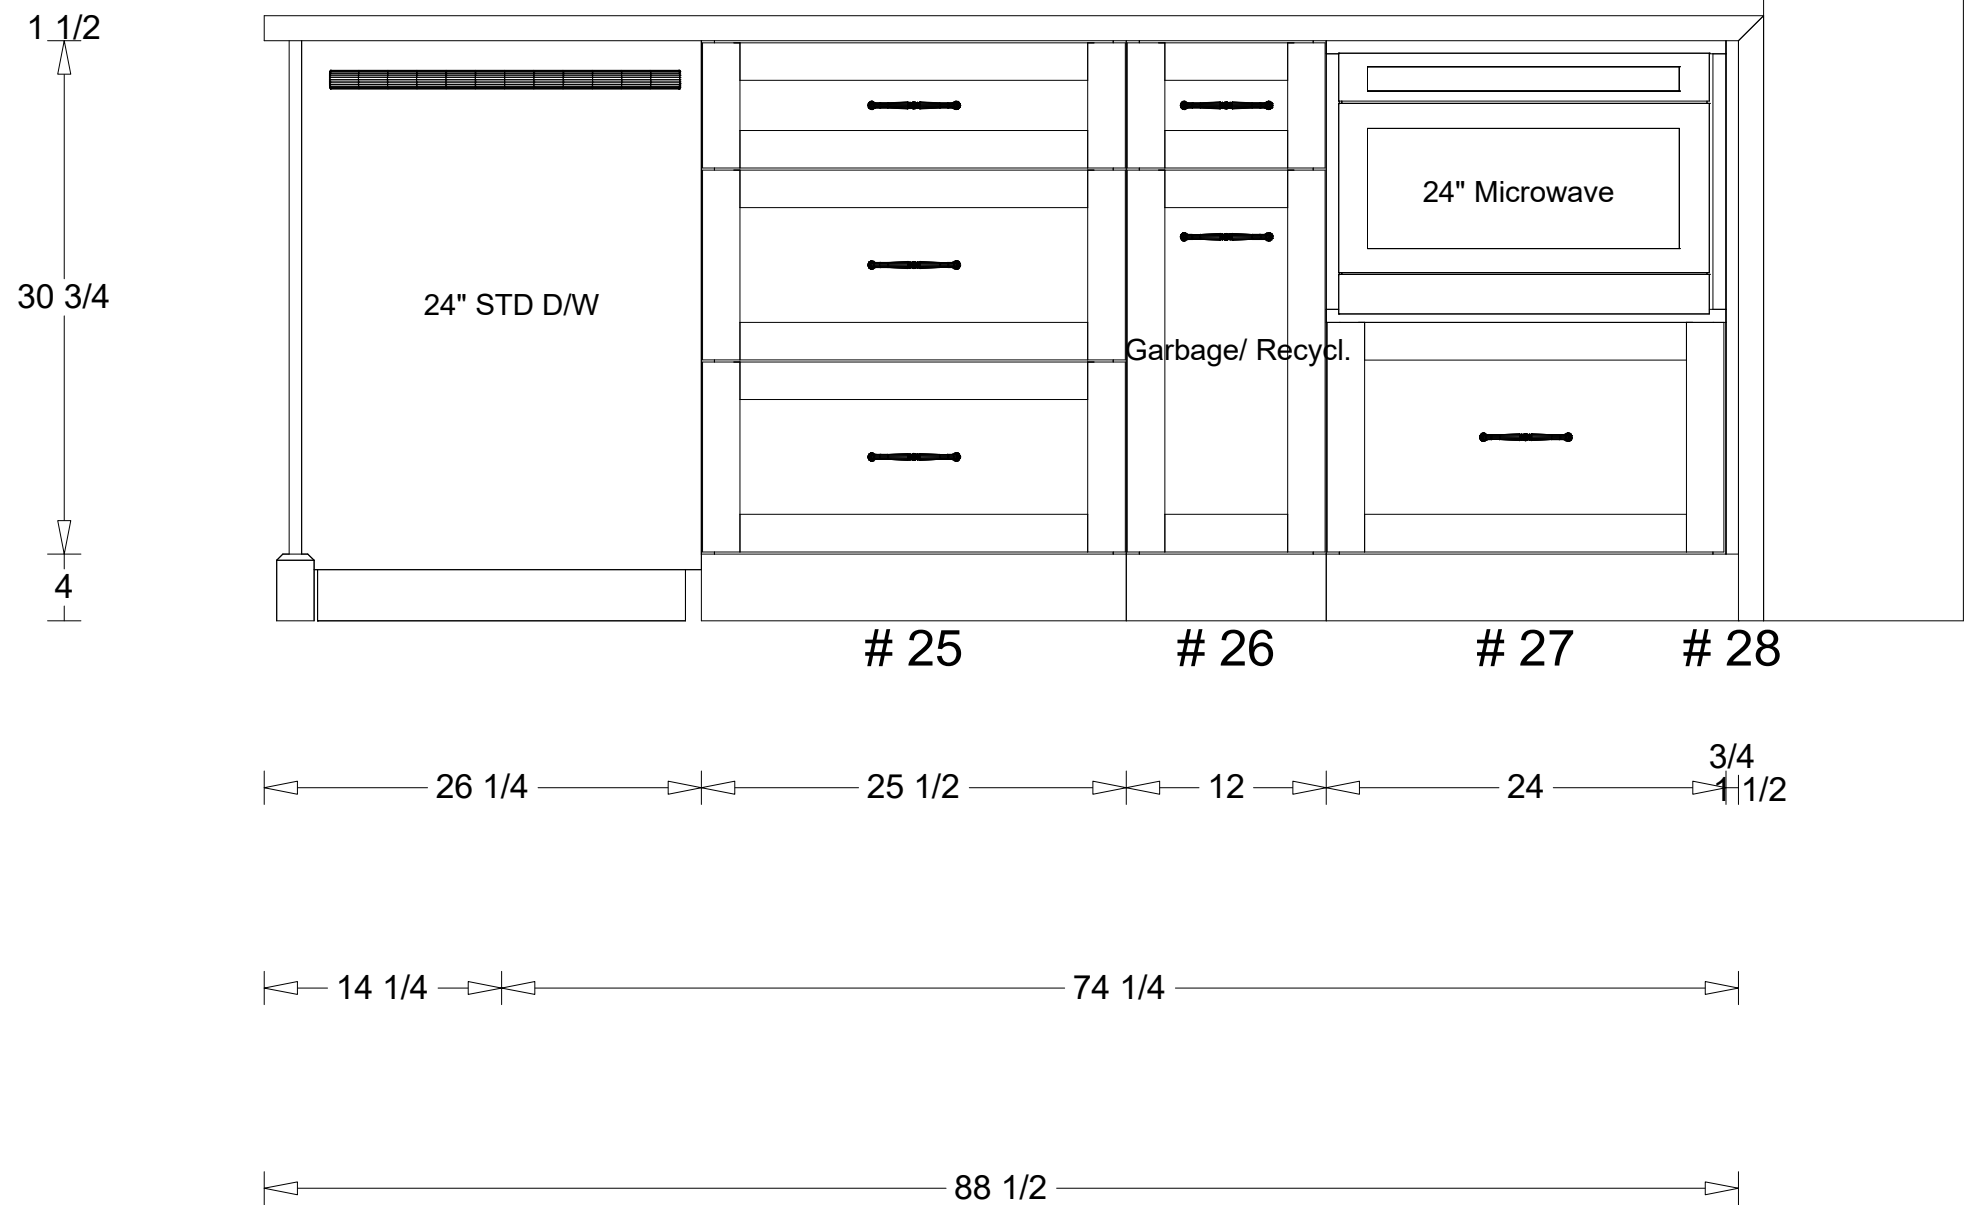


Island Front Elev.

	Peters Cottage		ph#:	ph. 519-638-5961
			128 Wellington St. North PO Box 89 Drayton ON N0G 1P0	
	Job #: Room: Kitchen		Designed By: Marlin Saunder Engineer:	08/30/23
	Site Contact:	ph#:		pg 4 of 9

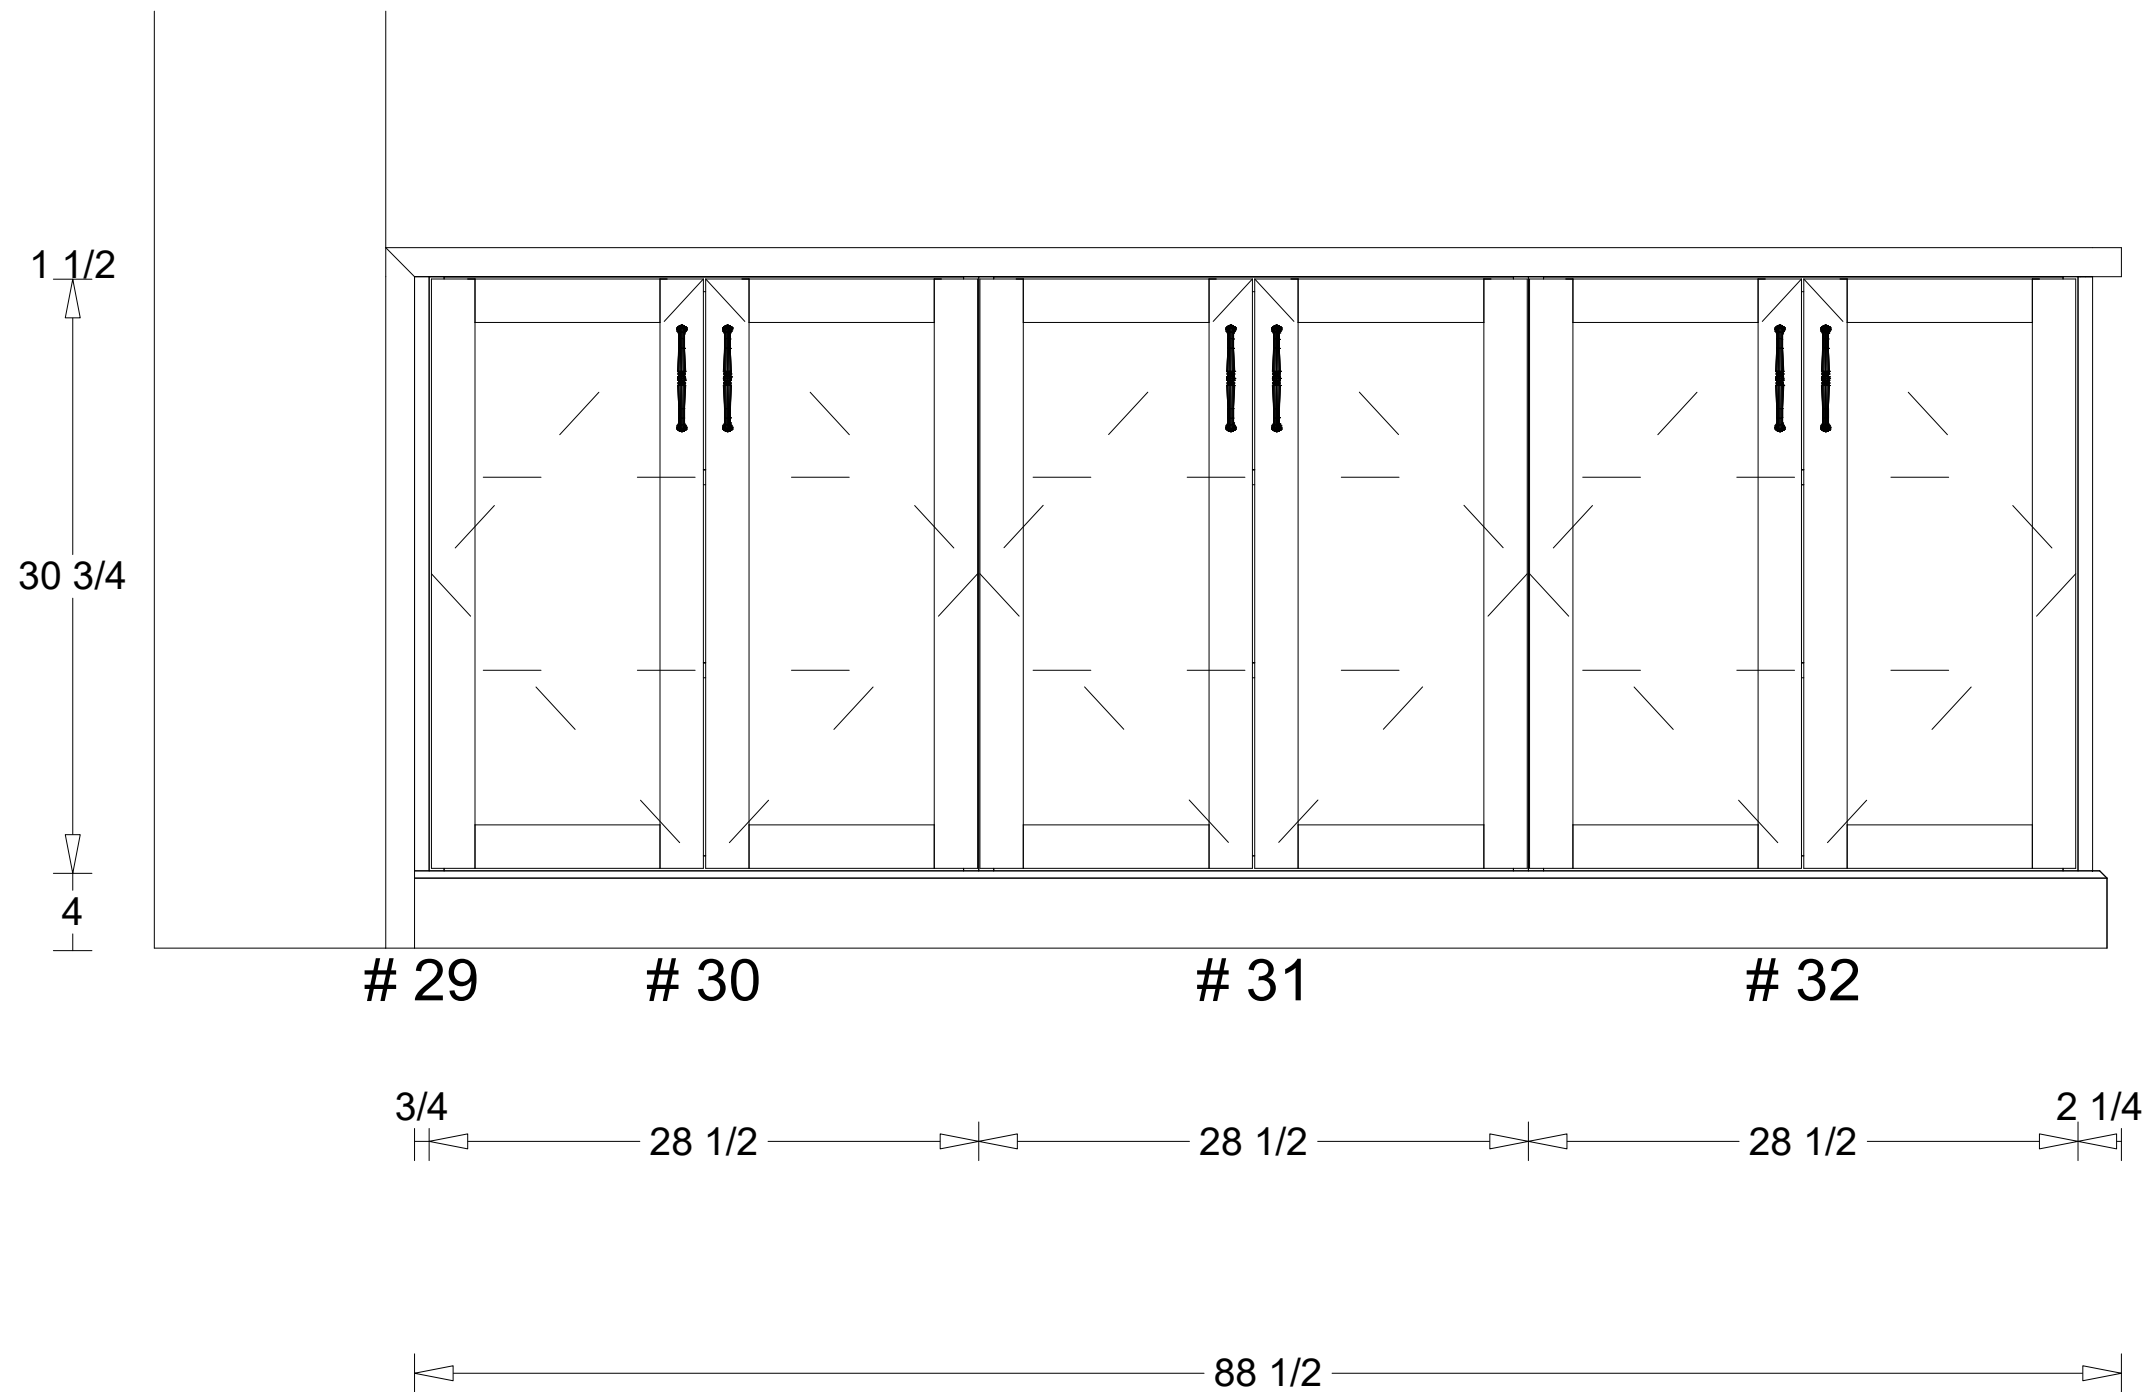

Island Back Elev.

	Peters Cottage		ph#:	ph. 519-638-5961
			128 Wellington St. North PO Box 89 Drayton ON N0G 1P0	
	Job #: Room: Kitchen		Designed By: Marlin Saunder Engineer:	08/30/23
	Site Contact:	ph#:		pg 5 of 9

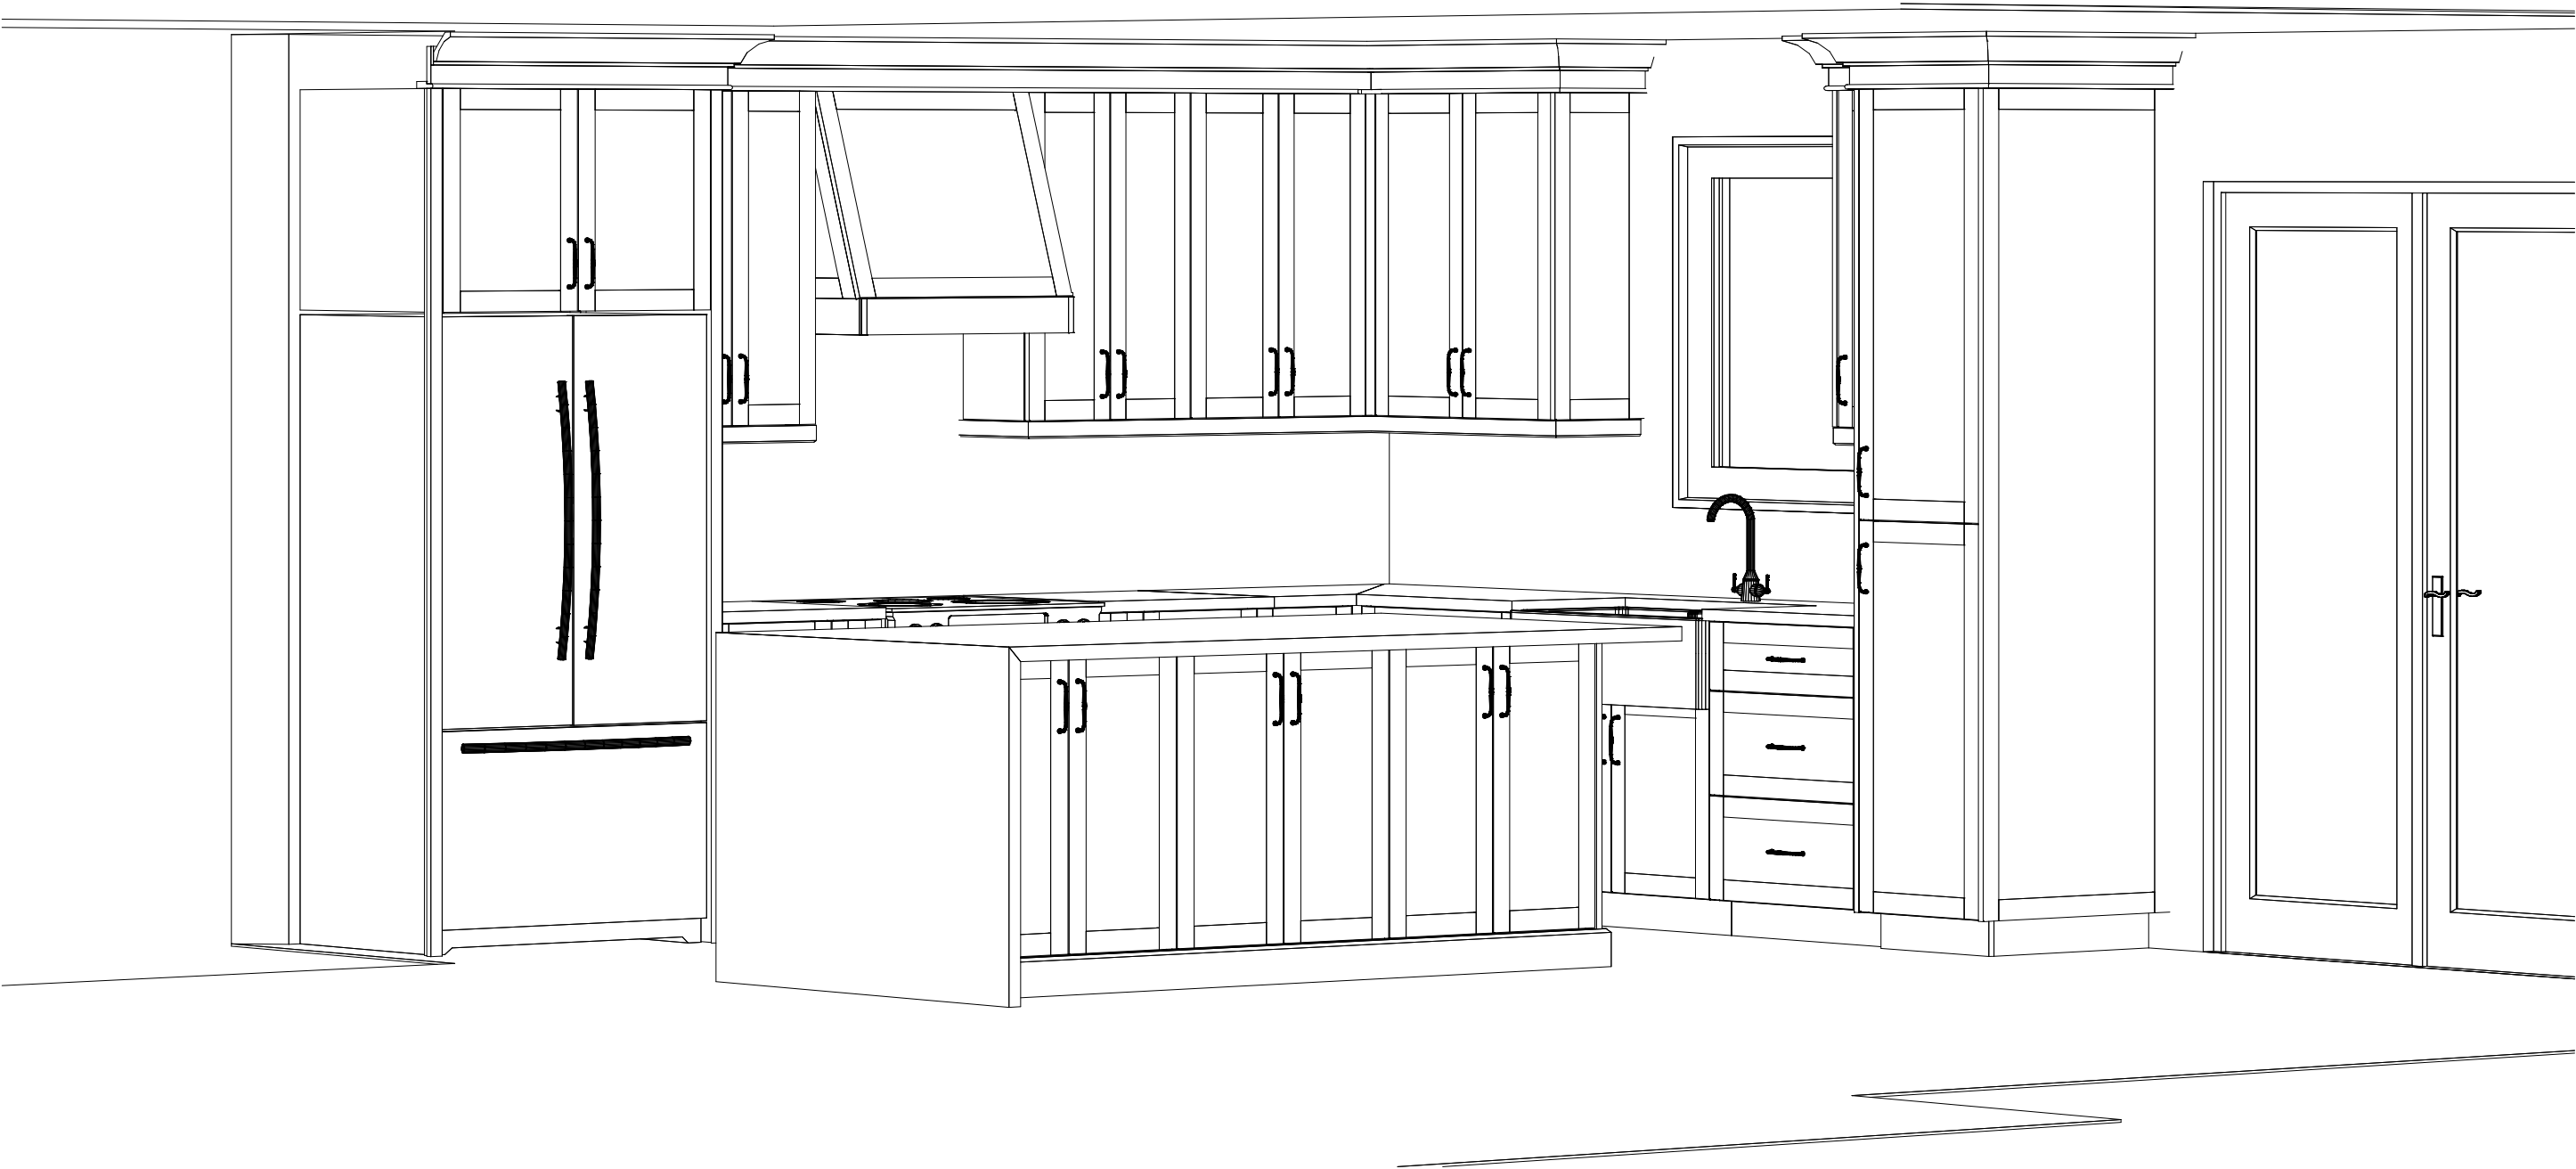

Peters Cottage

Job #:
Room: Kitchen

Site Contact: ph#:

ph#:	ph. 519-638-5961	
	128 Wellington St. North PO Box 89 Drayton ON N0G 1P0	
	Designed By: Marlin Saunder	
Engineer:	08/30/23	
	pg 6 of 9	