


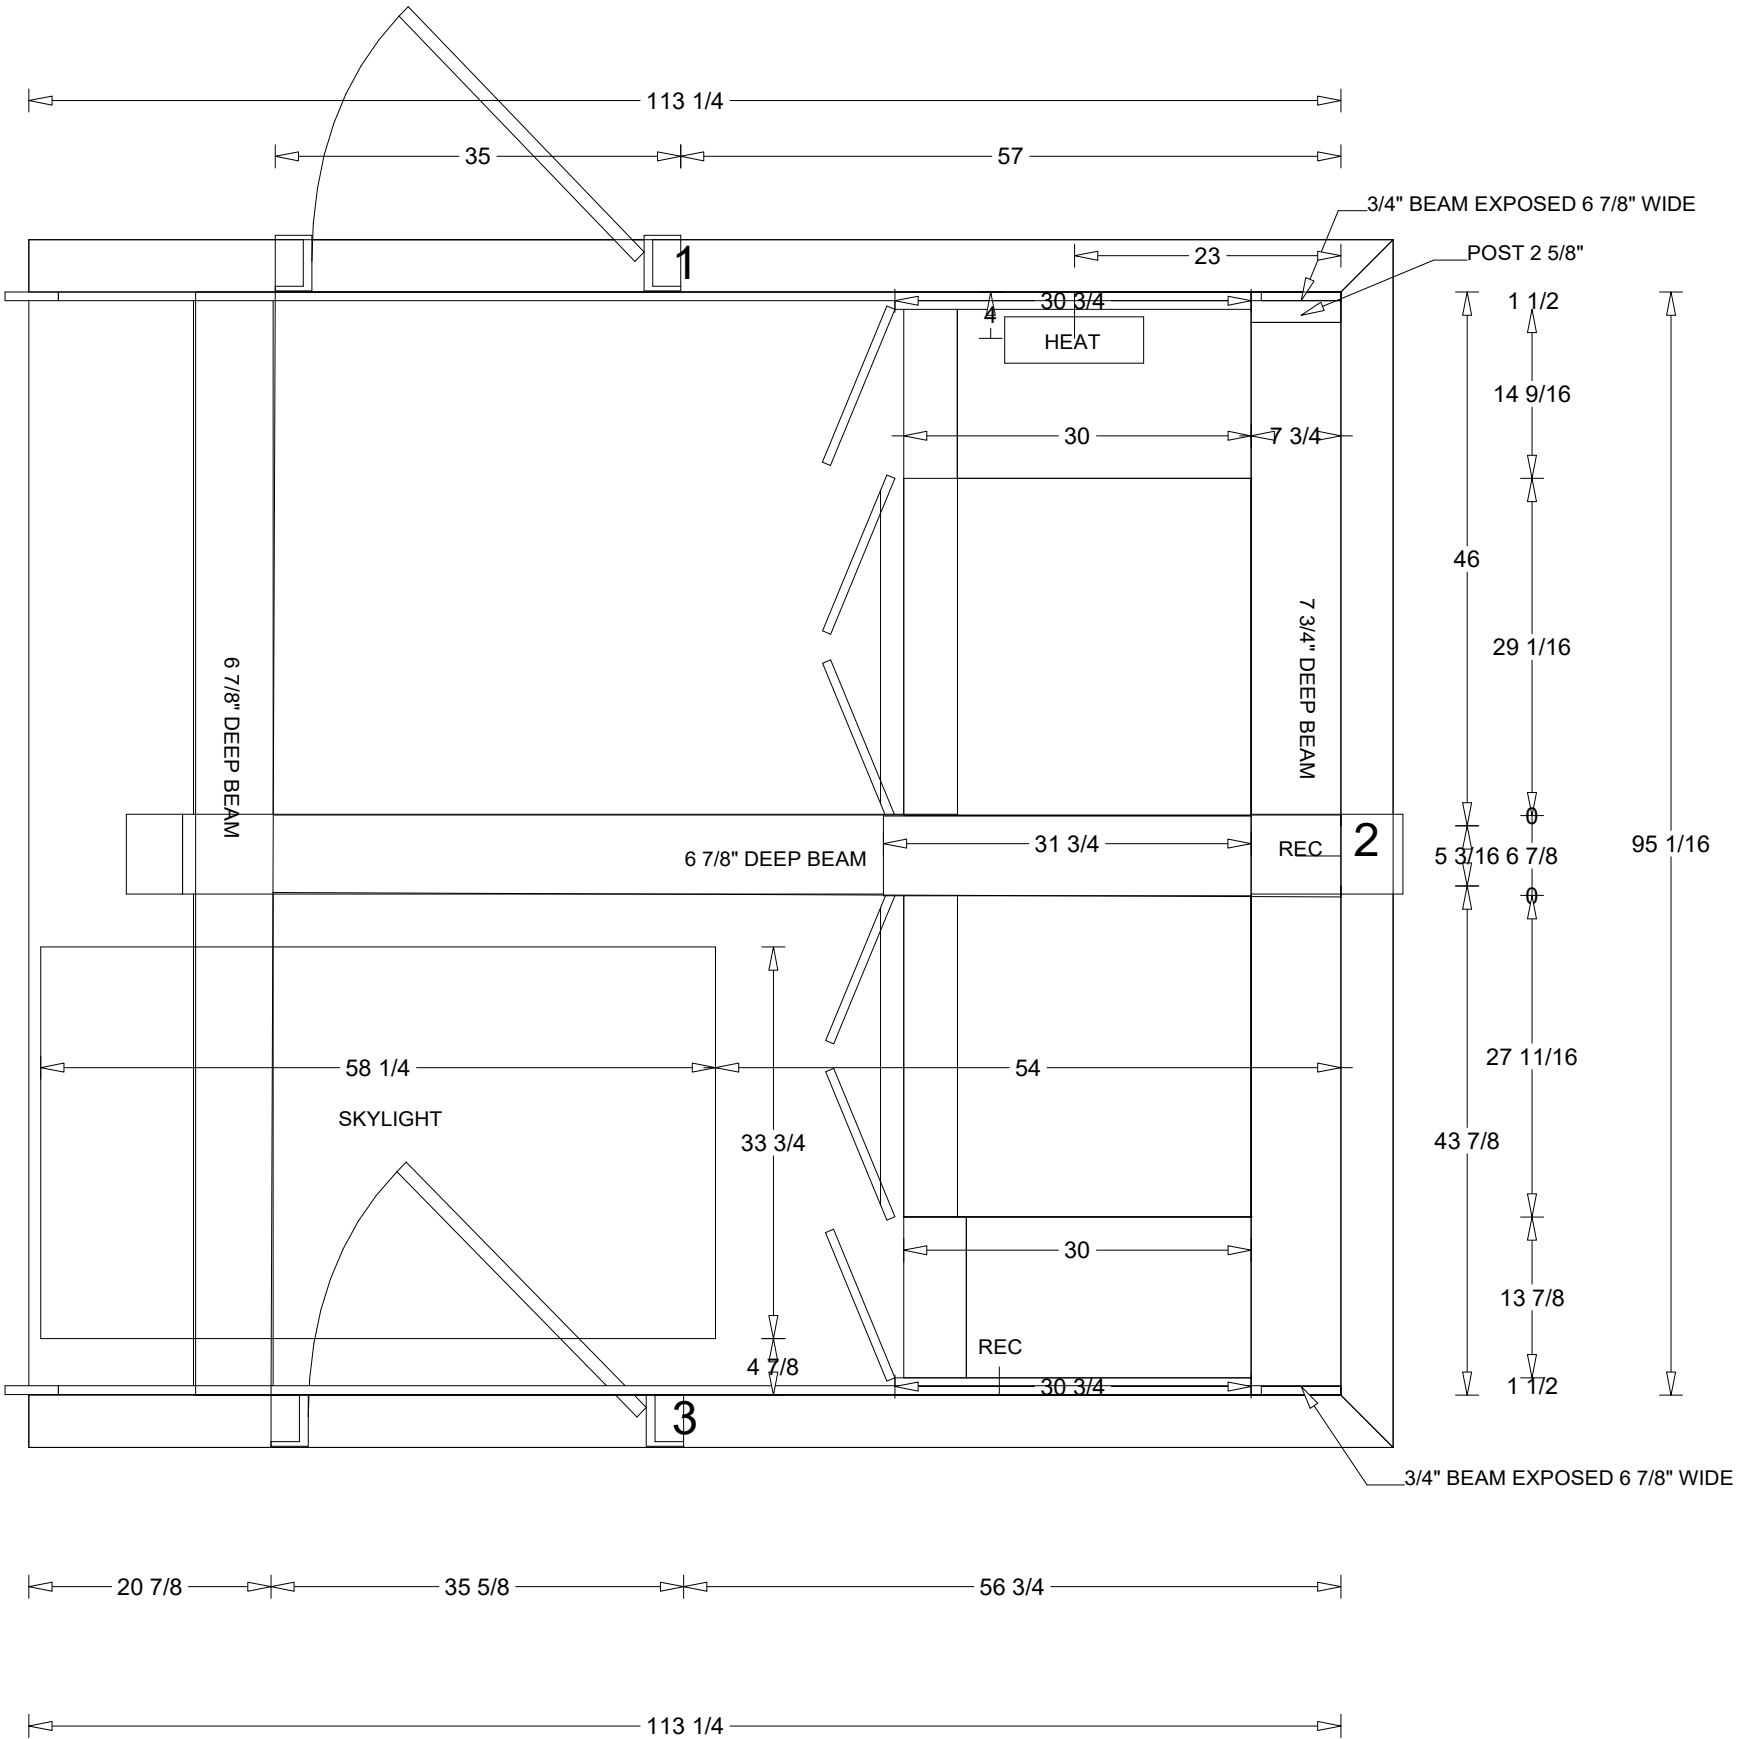


Styles' Hall Closet

Job #:
Room: Hall Closet

Site Contact: ph#:

ph#:	ph. 519-638-5961
	128 Wellington St. North PO Box 89 Drayton ON N0G 1P0
Designed By: Derek Frey Engineer:	08/18/23
	pg 1 of 5

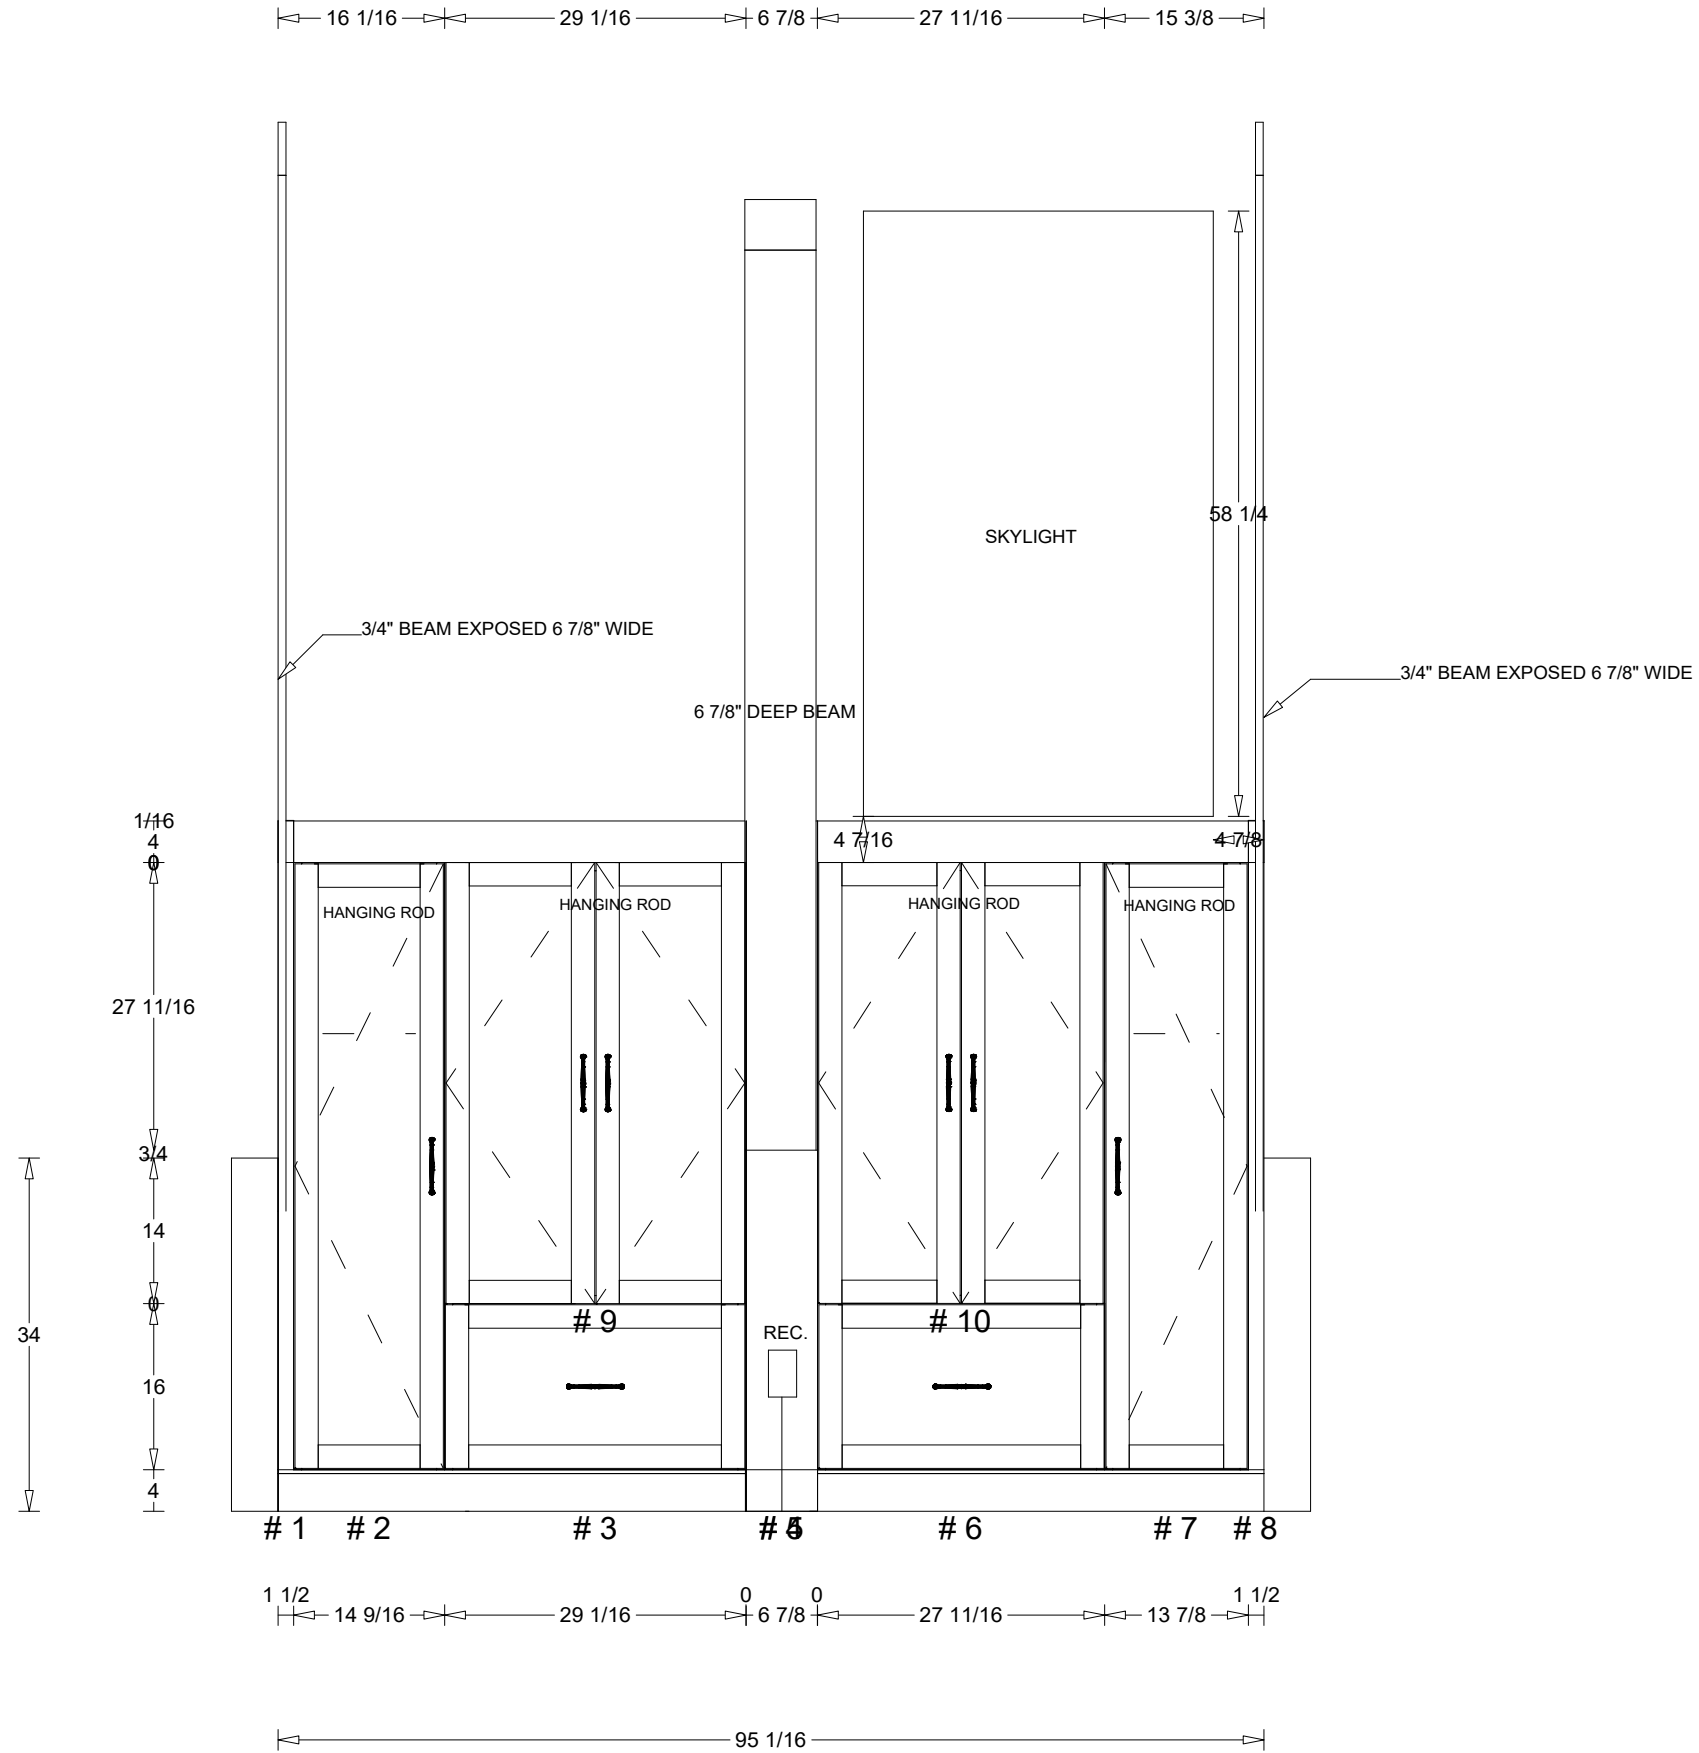


Styles' Hall Closet

Job #:
Room: Hall Closet

Site Contact: ph#:

ph#:	ph. 519-638-5961
	128 Wellington St. North PO Box 89 Drayton ON N0G 1P0
Designed By: Derek Frey Engineer:	08/18/23
	pg 2 of 5

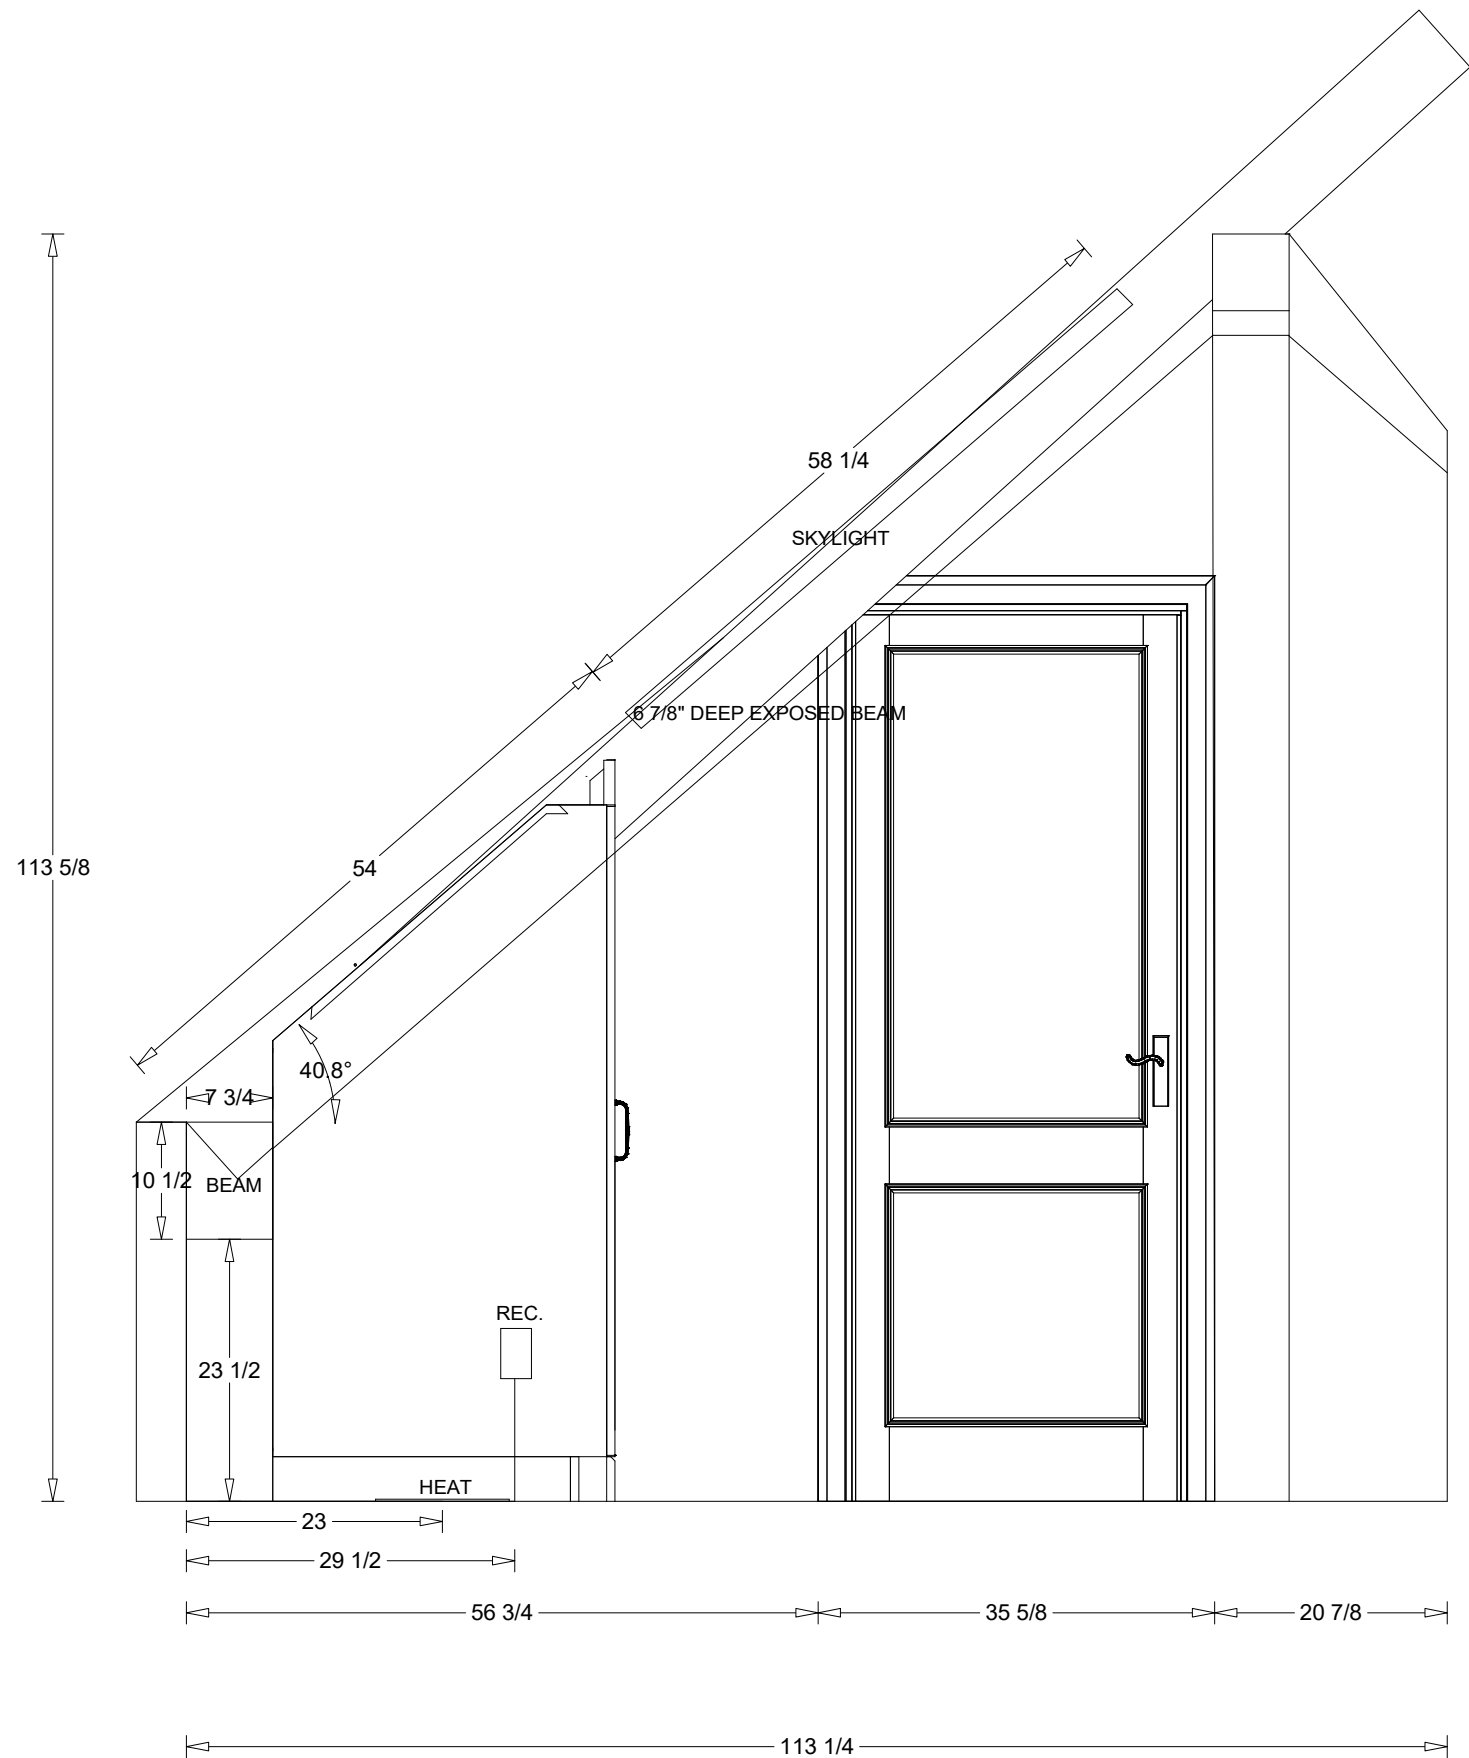


Styles' Hall Closet

Job #:
Room: Hall Closet

Site Contact: ph#:

ph#:	ph. 519-638-5961
	128 Wellington St. North PO Box 89 Drayton ON N0G 1P0
Designed By: Derek Frey Engineer:	08/18/23
	pg 3 of 5

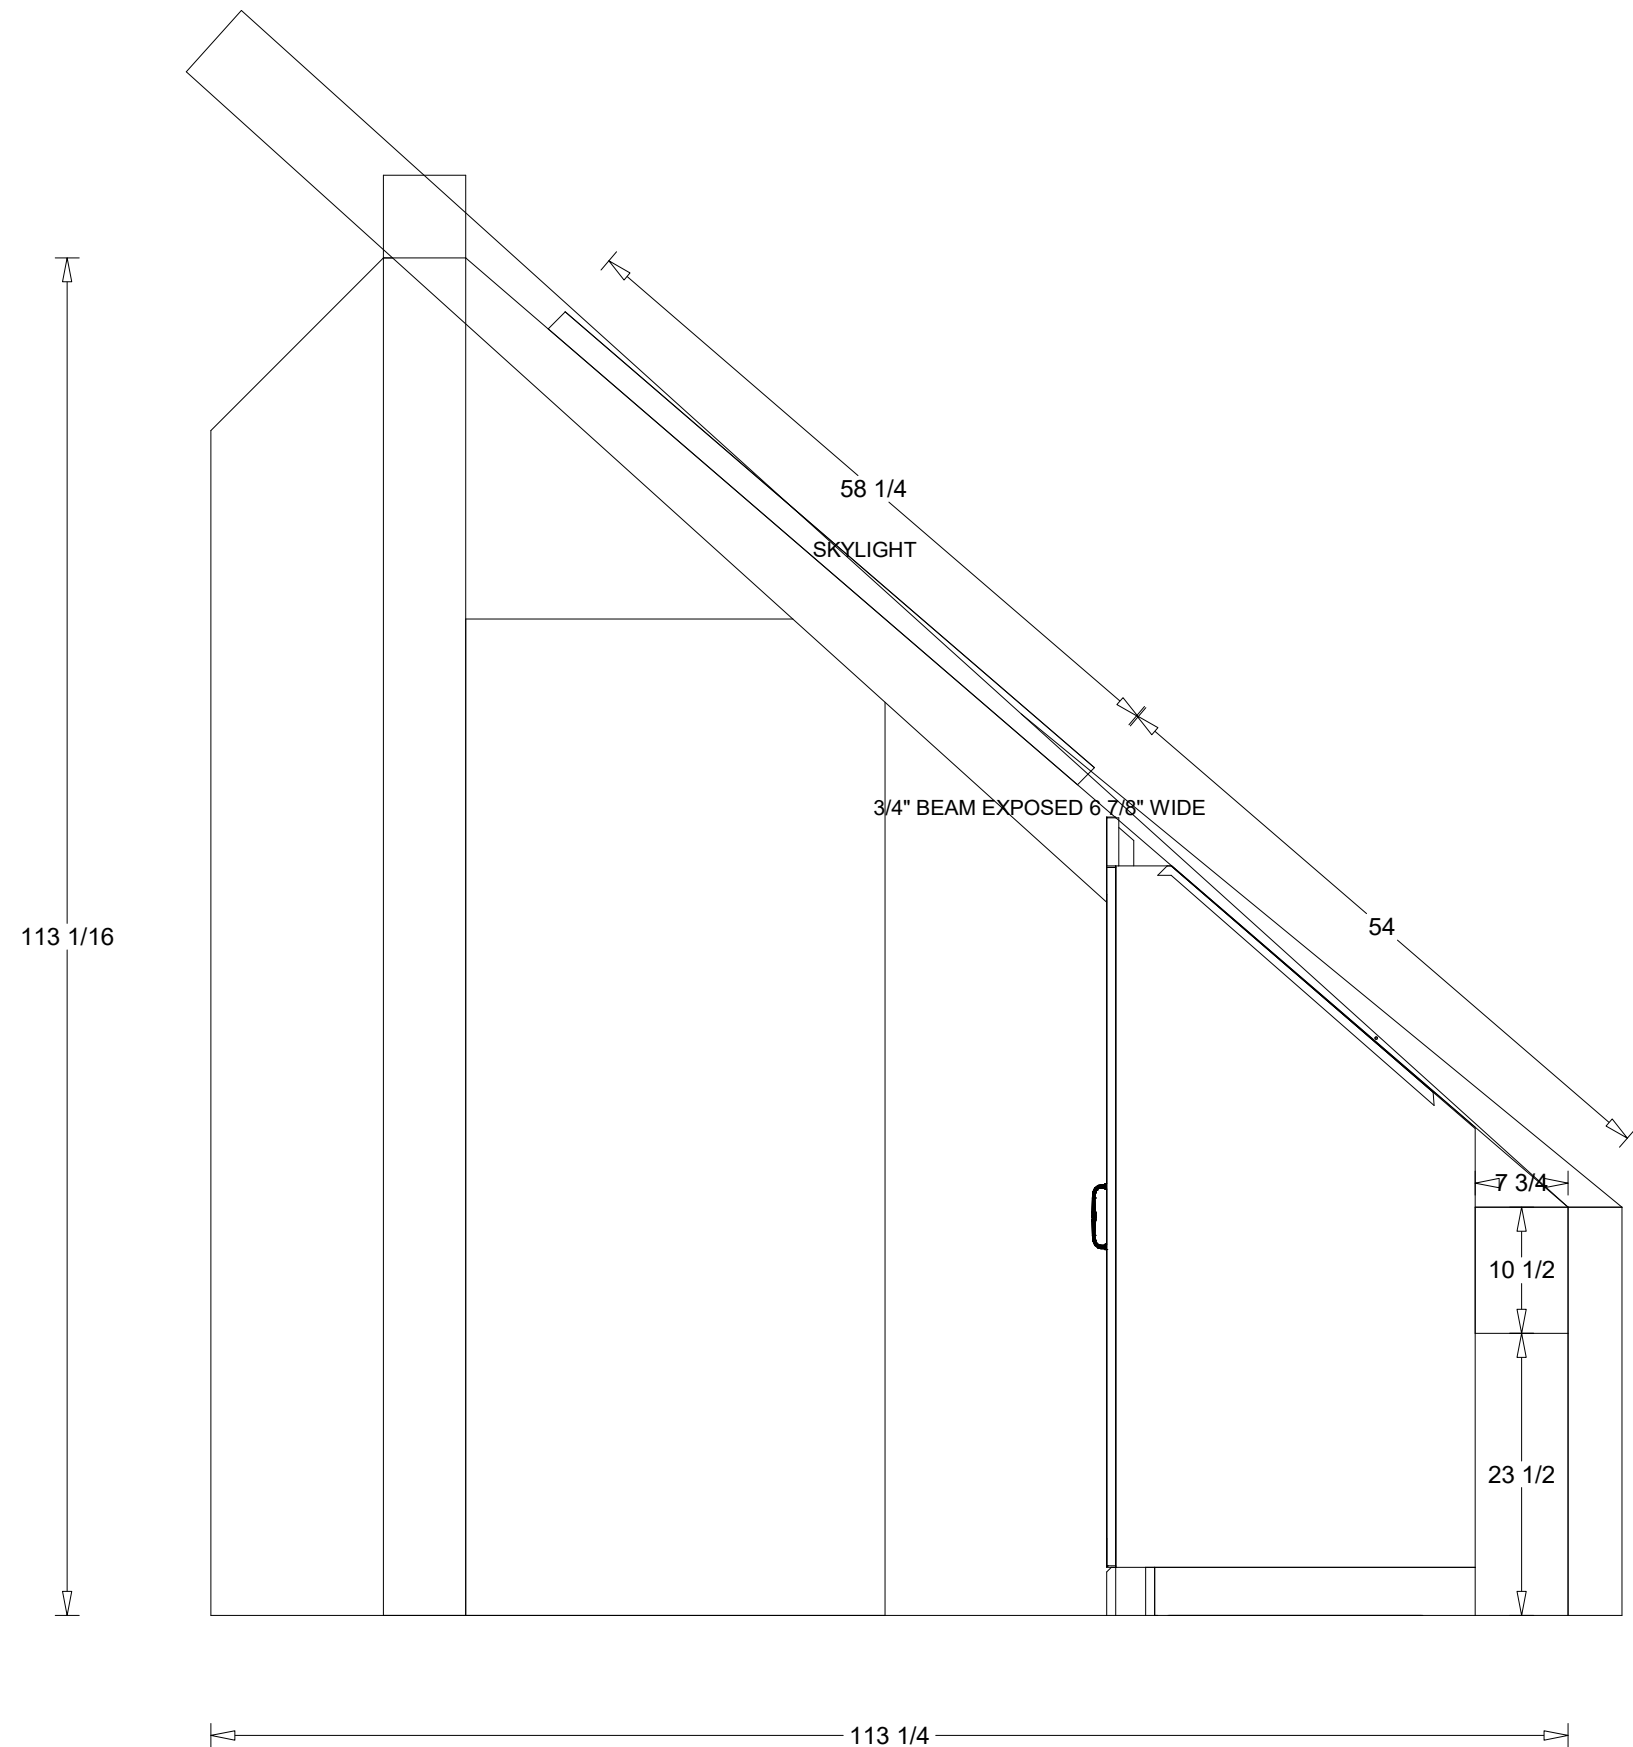

	Styles' Hall Closet		ph#:	ph. 519-638-5961
	Job #:			128 Wellington St. North PO Box 89 Drayton ON N0G 1P0
	Room: Hall Closet			08/18/23
	Site Contact:	ph#:		pg 4 of 5



	Styles' Hall Closet Job #: Room: Hall Closet		ph#:	ph. 519-638-5961
			128 Wellington St. North PO Box 89 Drayton ON N0G 1P0	
	Site Contact: ph#:		Designed By: Derek Frey Engineer:	08/18/23
			pg 5 of 5	